



The State of New Hampshire
Department of Environmental Services

Thomas S. Burack, Commissioner



September 30, 2014

Her Excellency, Governor Margaret Wood Hassan
and the Honorable Council
State House
Concord, NH 03301

REQUESTED ACTION

Authorize the Department of Environmental Services (DES) to enter into a five year lease for storage space with Gerald P. McCarthy Properties (McCarthy Properties), West Wareham, MA (Vendor #174409) in the amount of \$78,000.00 with a contractual effective date of November 1, 2014 and a rental term commencing January 1, 2015 and ending 5 years thereafter on December 31, 2019, upon Governor and Council approval. Funding is: 25% Hazardous Waste Cleanup Fund and 75% Oil Pollution Control Fund.

Funds are available in the following accounts for FY 2015 with the authority to adjust encumbrances in each of the State fiscal years through the Budget Office if needed and justified. Funding for FY 2016 – FY 2020 is contingent upon availability and continued appropriation of funds.

03-44-44-444010-5392 (25%) AND 03-44-44-444010-1400 (75%) DEPT. OF ENVIRONMENTAL SERVICES, HAZARDOUS WASTE CLEANUP FUND AND OIL POLLUTION CONTROL FUND

<u>Fiscal Year</u>	<u>Class/Object</u>	<u>Class Title</u>	<u>Account #</u>	
			<u>53920000</u>	<u>14000000</u>
FY 2015	022-5000248	Rents & Leases Other than State	\$1,950.00	\$5,850.00
FY 2016	022-5000248	Rents & Leases Other than State	\$3,900.00	\$11,700.00
FY 2017	022-5000248	Rents & Leases Other than State	\$3,900.00	\$11,700.00
FY 2018	022-5000248	Rents & Leases Other than State	\$3,900.00	\$11,700.00
FY 2019	022-5000248	Rents & Leases Other than State	\$3,900.00	\$11,700.00
FY 2020	022-5000248	Rents & Leases Other than State	<u>\$1,950.00</u>	<u>\$5,850.00</u>
			\$19,500.00	\$58,500.00

TOTAL \$78,000.00

EXPLANATION

The DES - Waste Management Division has leased a facility for the storage of emergency response vehicles and equipment, including trailers, since 1988. Housing these items in a centralized location in close proximity to the DES headquarters in Concord facilitates reasonable spill response times and provides program operating efficiencies. The enclosed agreement provides a new location at 78 Regional Drive, Concord (Unit #3) providing a cost effective replacement of the current leased location.

www.des.nh.gov
29 Hazen Drive • PO Box 95 • Concord, NH 03302-0095
(603) 271-3503 • TDD Access: Relay NH 1-800-735-2964



As required by Administrative Rule Adm 610.06, "Public Notice" of the Department's "Request for Proposal" (RFP) for leased space was posted on July 14, 2014 through newspaper advertisement in the Concord Monitor and concurrent posting on the Department of Administrative Services' Bureau of Planning and Management's web site for broadened exposure. The RFP produced two responses: one from McCarthy Properties (McCarthy) offering lease space at 78 Regional Drive in Concord, and one from Airport Road 90 Realty LLC (Airport Road) offering a lease renewal at 30 Henniker Street (Unit #10) in Concord.

The proposed new lease by McCarthy is structured to be payable as a full gross lease inclusive of 2,000 square feet of heated warehouse space, water/sewer, electricity, real estate taxes, trash disposal, parking, snow removal and common area maintenance. The McCarthy space is 800 square feet larger than the 1,200 square foot (SF) current Airport Road space and will provide badly needed additional storage space and superior parking space for DES vehicles, trailers, and equipment. McCarthy agreed to provide requested renovations and proposed a low \$7.80 per SF rate versus the Airport Road renewal proposal of \$11.82 per SF. In lieu of the requested five-year lease, Airport Road offered only a three-year lease renewal. The initial three-year term of the McCarthy lease will cost \$1,416 more annually than the Airport Road lease; however, the unit rate will be \$4.02 per square foot (SF) gross less than Airport Road's proposed renewal lease rate.

The McCarthy proposal agreed to the following renovations in addition to the lower unit SF rate and larger space:

- Provide and install new unisex fully "Barrier-Free Design" conforming rest room
- Provide and install a new exterior hose bib/spigot on the outside wall of loading dock side of unit
- Provide and install a pedestrian stairwell and exit door on loading dock side of unit
- Install gutter sections over garage doors and access doors

In summary, the McCarthy lease offering is preferred over the Airport Road renewal because: 1) DES will acquire additional storage space for equipment and vehicles; 2) will have use of additional parking and storage space in the rear (loading dock side) of the building; and 3) will be able to secure a five-year lease commitment at a lower SF rate with all the required specification items included.

The lease agreement was approved by the Department of Justice as to form, content, and execution. In the event that state dedicated funds are no longer available, general funds will not be requested to support this lease agreement.

We respectfully request your approval.


Thomas S. Burack, Commissioner

**DEPARTMENT OF ADMINISTRATIVE SERVICES
SYNOPSIS OF ENCLOSED LEASE CONTRACT**

FROM: Mary Belec, Administrator II
Department of Administrative Services
Bureau of Planning and Management

DATE: November 6, 2014

SUBJECT: Attached Lease;
Approval respectfully requested.

TO: Her Excellency, Governor Margaret Wood Hassan
and the Honorable Council
State House
Concord, New Hampshire 03301

LESSEE: Department of Environmental Services, 29 Hazen Drive, Concord NH 03302

LESSOR: Gerald P. McCarthy Properties, West Wareham, MA 02571

DESCRIPTION: New Lease. Retroactive Approval of the enclosed will authorize rental of 2,000 square feet of storage and garage space to replace similar, more expensive space currently leased at an alternate Concord location. The new space shall be located in ground/garage type space located at 78 Regional Drive, Building #3, Concord NH.

TERM: Five (5) years. Contract will commence retroactively to November 1, 2014 providing sixty (60) days for Lessor to complete agreed improvements prior to Lessee Occupancy/Rental Term commencement on: January 1, 2015 terminating December 31, 2019.

OPTIONS: There are no options to extend the term

ANNUAL RENT: The rent for all five years of the term shall be "fixed" (0% escalation) at:
\$15,600 per year which is \$7.80 per square foot.
Total 5-Year Rent: \$78,000.00

JANITORIAL: Tenant's responsibility, to be provide at no additional cost by staff members

UTILITIES: Provision of utilities included in annual rent

TOTAL 5-year COST: \$78,000.00

PUBLIC NOTICE: Conformed to all "Public Notice" requirements through RFP selection process. Two proposals were received, the current landlord offered renewal at a higher rate than the proposed new space, and his proposal was limited to a three year term. The enclosed lease therefore represents the most cost effective and logistically opportune location for the agency.


CLEAN AIR PROVISIONS: The space is exempt from "Clean Air Testing and Certification provisions due to its use as storage and garage space.

BARRIER-FREE DESIGN COMMITTEE: The space is exempt from Committee review requirements due to its use as storage and garage space which the Committee has ruled does not require their oversight.

OTHER: Approval of the enclosed is recommended

The enclosed contract complies with the State of NH Division of Plant and Property Rules
And has been reviewed & approved by the Department of Justice

Reviewed and recommended by:
Bureau of Planning and Management

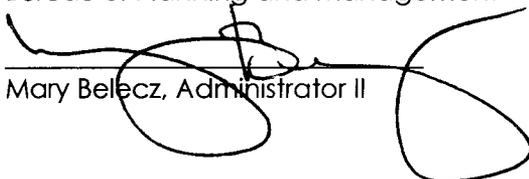
Mary Belec, Administrator II

Approved by:
Division of Plant and Property MGMT


Michael Connor, Deputy Commissioner

STATE OF NEW HAMPSHIRE
DEPARTMENT OF ADMINISTRATIVE SERVICES
BUREAU OF PLANNING AND MANAGEMENT
STANDARD LEASE AGREEMENT

1. Parties to the Lease:

This indenture of Lease is made this 15th day of September 2014, by the following parties:

1.1 The Lessor (who is hereinafter referred to as the "Landlord") is:

Name: McCarthy Properties GERALD P. MCCARTHY PROPERTIES ^{GM}
(individual or corporate name) _{10/30/14}

State of Incorporation: N/A
(if applicable) _{JAC}
_{11/11/14}

Business Address: PO Box 100
Street Address (principal place of business) _{TSB}
West Wareham MA 02571 (508) 291-1161
City State Zip Telephone number _{11/4/14}

1.2 The Lessee (who is hereinafter referred to as the "Tenant") is: THE STATE OF NEW HAMPSHIRE,
acting by and through its Director or Commissioner of:

Department Name: Department of Environmental Services

Address: PO Box 95, 29 Hazen Drive

Street Address (official location of Tenant's business office)

Concord, NH 03302 (603) 271-3644
City State Zip Telephone number

WITNESSETH THAT:

2. Demise of the Premises:

For and in consideration of the rent and the mutual covenants and agreements herein contained, the Landlord hereby demises to the Tenant, and the Tenant hereby leases from the Landlord, the following premises (hereinafter called the "Premises") for the Term, (as defined herein) at the Rent, (as defined herein) and upon the terms and conditions hereinafter set forth:

Location of Space to be leased: 78 Regional Drive, Building #3
(street address, building name, floor on which the space is located, and unit/suite # of space)

Concord, NH 03301
City State Zip

The demise of the premises consists of: approximately 2,000 square feet
(provide square footage of the leased space)

The Demise of this space shall be together with the right to use in common, with others entitled thereto, the hallways, stairways and elevators necessary for access thereto, and the lavatories nearest thereto. "Demise Documentation" has been provided which includes accurate floor plans depicting the Premises showing the extent of the space for the Tenants' exclusive use and all areas to be used in common with others, together with site plan showing all entrance to the Premises and all parking areas for the Tenant's use; these documents have been reviewed, accepted, agreed-to and signed by both parties and placed on file, and shall be deemed as part of the lease document.

3. Effective Date; Term; Delays; Extensions; and Conditions upon Commencement:

3.1 Effective Date: The effective dates of Agreement shall be:

Commencing on the 1st day of November, in the year 2014, and ending on the 31st day of December, in the year 2019, unless sooner terminated in accordance with the Provisions hereof.

Landlord Initials: GM
Date: 9/15/14

3.2 Occupancy Term: Occupancy of the Premises and commencement of rentals payments shall be for a term (hereinafter called the "Term") of Five (5) year(s) commencing on the 1st day of JANUARY, in the year 2015, unless sooner terminated in accordance with the Provisions hereof.

3.3 Delay in Occupancy and Rental Payment Commencement: In the event of the Effective Date of the Agreement being prior to that which is set forth for Occupancy Term in 3.2. herein, commencement of the Tenant's occupancy of the Premises and payment of rent shall be delayed until construction and/or renovation of the Premises is complete and a copy of the "Certificate of Occupancy" (if said certificate is required by the local code enforcement official having jurisdiction) for the Premises has been delivered to the Tenant; the parties hereto agree this shall be upon the date set forth in 3.2 Occupancy Term herein. Upon this date the Tenant shall commence payment of rent in conformance with the terms and conditions herein and as set forth in the Schedule of Payments included and attached hereto as "Exhibit A". Notwithstanding the foregoing, commencement of occupancy and rental payments shall be further conditioned upon all other terms and conditions set forth in the Agreement herein.

A) "**Completion**" defined as "**Substantial Completion**": Notwithstanding anything contained in the Agreement to the contrary, it is understood and agreed by both Parties that "complete" shall mean "substantially completed". "Substantial Completion" is defined as no leasehold improvement deficiencies that would unreasonably adversely affect the Tenant's occupancy and/or business operations, nor would the installation or repairs of such deficiencies unreasonably adversely affect the Tenant's business operation. Notwithstanding the foregoing, nothing shall relieve the Landlord from their responsibility to fully complete all agreed renovations set forth or attached hereto.

3.4 Extension of Term: The Tenant shall have the option to extend the Term for (*number of options*) N/A Additional term(s) of N/A year(s), upon the same terms and conditions as set forth herein. Notice from the Tenant exercising their option to extend the term shall be given by the Tenant delivering advance Written notice to the Landlord no later than thirty (30) days prior to the expiration of the Term, or any extensions thereof.

3.5 Conditions on the Commencement and Extension of Term:

Notwithstanding the foregoing provisions, it is hereby understood and agreed by the parties hereto that this lease and the commencement of any Term, and any amendment or extension thereof, is conditioned upon its' approval by the Governor and Executive Council of the State of New Hampshire and, in the event that said approval is not given until after the date for commencement of the Term, the Term shall begin on the date of said approval. In the event that said approval request is denied, then this Lease shall thereupon immediately terminate, and all obligations hereunder of the parties hereto shall cease.

4. Rent:

4.1 Rent: During the Term hereof and any extended Term, the Tenant shall pay the Landlord annual rent (hereinafter called the "Rent") payable in advance at the Landlord's address set forth in Section 1 above, in twelve equal monthly installments. The first such installment shall be due and payable on the following date:

(*insert month, date and year*) January 1, 2015

The rent due and payable for each year of the term, and any supplemental provisions affecting or escalating said rent or specifying any additional payments for any reason, shall be as set forth in a Schedule of Payments made a part hereto and attached herein as "Exhibit A".

4.2 Taxes and other Assessments: The Landlord shall be responsible for, and pay for, all taxes and other assessment(s) applicable to the Premises.

Landlord Initials: GM
Date: 9/25/14

5. **Conditional Obligation of the State:**

Notwithstanding any provisions of this Lease to the contrary, it is hereby expressly understood and agreed by the Landlord that all obligations of the Tenant hereunder, including without limitation, the continuance of payments hereunder, are contingent upon the availability and continued appropriation of funds, and in no event shall the Tenant be liable for any payments hereunder in excess of such available appropriated funds. In the event of a reduction or termination of appropriated funds, the Tenant shall have the right to withhold payment until such funds become available, if ever, and shall have the right to terminate this Lease in whole or in part immediately upon giving the Landlord notice of such termination. The State shall not be required to transfer funds from any other account in the event funding for the account from which the "rent" specified for the lease herein is terminated or reduced. It is further expressly understood and agreed by the Landlord that in the event the State of New Hampshire makes available State owned facilities for the housing of the Tenant the Tenant may, at its' option, serve thirty (30) days written notice to the Landlord of its intention to cancel the Lease in whole or in part. Whenever the Tenant decides to cancel the Lease in whole or in part under this Section the Tenant shall vacate all or part of the Premises within a thirty (30) day period. The Lease to the portion of the Premises vacated shall henceforth be canceled and void, while the Lease to the portion of the Premises still occupied shall remain in effect, with a pro rata abatement of the rent made by the parties hereto.

6. **Utilities:** *Select one of the following standard clauses specifying the party(s) responsible for the provision of utilities indicating the applicable clause with an "x". If neither clause provides an adequate or accurate explanation provide a detailed explanation as a "Special Provision" in "Exhibit D" herein.*

The Landlord shall furnish all utilities and the Tenant shall remit reimbursement for their provision no later than thirty (30) days after receipt of Landlord's copy of the utility invoice(s). Any exceptions to the forgoing specifying certain utilities which the Landlord will provide with no reimbursement payment from the Tenant shall be listed in the space below:

Exceptions: _____

OR:

The Landlord shall at their own and sole expense furnish all utilities, the Tenant shall make no reimbursement. Any exceptions to the forgoing specifying certain utilities that the Tenant shall be responsible for arranging and making direct payment to the provider thereof shall be listed in the space below:

Exceptions: The Tenant shall be solely responsible for any telephone/communications _____

Connectivity and make direct payment to the providers of such services _____

Section 6.1 DELETED: See Exhibit D for replacement provisions

6.1 General Provisions: ~~The Landlord agrees to furnish heat, ventilation and air conditioning to the Premises in accordance with current industry standards as set forth by the American Industrial Hygiene Association or AIHA and the American Society of Heating, Refrigeration and Air Conditioning Engineers, Inc. or ASHRAE during the Tenant's business hours, the indoor air temperature of the Premises shall range from 68° F to 75° F during the winter, and 69° F to 76° F in the summer; if humidity control is provided relative humidity in the Premises shall range from 30% to 60%. During the Tenant's business hours heating, ventilation and air conditioning shall also be provided to any common hallways, stairways, elevators and lavatories which are part of the building to which the Premises are a part. The Tenant agrees that provision of heating, ventilation and air conditioning is subject to reasonable interruptions due to the Landlord making repairs, alterations, maintenance or improvements to the system, or the infrequent occurrence of causes beyond the Landlord's control. All Heating and Ventilation Control systems and filters shall be cleaned and maintained by the Landlord in accordance with ASHRAE and AIHA standards, and in conformance with the provisions of Section 8 "Maintenance and Repair" herein, and in a manner sufficient to provide consistent compliance with the State of New Hampshire's Clean Indoor Air Standards" (RSA 10:B). If the premises are not equipped with an air handling system that provides centralized air conditioning or humidity control the provisions set forth herein regarding these particular systems shall not apply.~~

6.2 Sewer and Water Services: The Landlord shall provide and maintain in good and proper working order all sewer and water services to the Premises. Provision of said services shall include payment of all charges, expenses or fees incurred with provision of said services. All sewer and water services shall be provided and maintained in conformance with all applicable regulatory laws and ordinances.

Landlord Initials: DM
Date: 9/15/14

6.3 Electrical and Lighting: The Landlord shall furnish all electrical power distribution, outlets and lighting in compliance with the most current National Electrical Code standards. Lighting fixtures throughout the Premises shall be capable of providing illumination levels in accordance with ANSI/IES Standards for Office Lighting in effect on the date of commencement of the term herein. Lighting for exterior areas and other applications shall conform to the recommended levels in the current IES Lighting Handbook in effect on the date of commencement of the term herein.

7. Use of Premises:

The Tenant shall use the premises for the purpose of:

The Premises shall be used to store and maintain "emergency response" equipment and
Vehicles used in support of Tenant's program for cleanup/control of wastes.

and for any other reasonable purposes that may arise in the course of the Tenant's business.

8. Maintenance and Repair by the Landlord:

8.1 General Provisions: The Landlord shall at its own expense, maintain the exterior and interior of the Premises in good repair and condition, including any "common" building spaces such as parking areas, walkways, public lobbies, and restrooms, and including all hallways, passageways, stairways, and elevators which provide access to the Premises. The Landlord agrees to make any and all repairs and perform all maintenance to the Premises or any appurtenance thereto, which may become necessary during the Term or any extension or amendment of the Term. These repairs and maintenance requirements shall be fulfilled whether they are ordered by a public authority having jurisdiction, requested by the Tenant, or are dictated by reasonable and sound judgment, and include but are not limited to: The repair, and if necessary the replacement of any existent roof, walls, floors, doors and entry ways, interior finishes, foundations, windows, sidewalks, ramps and stairs, heating, air-conditioning and ventilation systems, plumbing, sewer, and lighting systems, and all operating equipment provided by the Landlord. Maintenance shall also include timely and consistent provision of any and all pest control which may become necessary within the Premises. Maintenance to areas or equipment which provide compliance with the Federal "American's with Disabilities Act" (ADA) and/or any State or Municipal codes or ordinances specifying requirements for architectural barrier-free access shall be performed regularly and with due diligence, in order to ensure continuity of compliance with all applicable regulations. The Landlord shall meet with the Tenant upon request and as necessary to review and discuss the condition of the Premises.

8.2 Maintenance and Repair of Broken Glass: The Landlord shall replace any and all structurally damaged or broken glass the same day that they are notified by the Tenant, or the damage is observed. In the event that the Landlord is unable to procure and/or install the replacement glass within the same day, they shall notify the Tenant in writing prior to the close of business that day, providing an explanation as to the cause of the delay and the date the damage will be corrected. In the instance of delayed repair, the Landlord shall remove the damaged or broken glass the same day it is noticed or reported, and secure the opening and/or damaged area to the satisfaction of the Tenant.

8.3 Recycling: The Landlord shall cooperate with the Tenant to meet the requirements for waste reduction and recycling of materials pursuant to all Federal, State, and Municipal laws and regulations which are or may become effective or amended during the Term.

8.4 Window Cleaning: The Landlord shall clean both the exterior and interior surfaces of all windows in the Premises annually. Window cleaning shall be completed no later than July 1st of every year.

8.5 Snow Plowing and Removal: The Landlord shall make best efforts to provide for rapid and consistent ice and snow plowing and/or removal from all steps, walkways, doorways, sidewalks, driveway entrances and parking lots, including accessible parking spaces and their access aisles, providing sanding and/or salt application as needed. Plowing and/or removal shall be provided prior to Tenant's normal working hours, however, additional work shall be provided as needed during the Tenant's working hours if ice accumulates or if more than a 2" build-up of snow occurs. Best efforts shall be made to provide and maintain bare pavement at all times. In addition to the foregoing, the Landlord shall provide plowing and/or ice and snow removal service with diligence sufficient to maintain availability of the number of Tenant parking spaces designated in the Agreement herein for the Tenant's use, clearing said spaces within twelve (12) hours of snow and/or ice accumulations. The Landlord shall sweep and remove winter sand and salt deposited in the above referenced areas by no later than June 1st of each year.

Landlord Initials: GM
Date: 9/15/17

8.6 Parking Lot Maintenance: Landlord shall maintain and repair all parking lot areas, walks and access ways to the parking lot; maintenance shall include paving, catch basins, curbs, and striping. Provision of parking lot maintenance shall include but not be limited to the following:

- A) Inspect pavement for cracks and heaves semi-annually. Monitor to identify source of cracking, if excessive moisture is found under pavement surfaces due to poor drainage, remove pavement, drain properly, and replace with new pavement.
- B) Re-stripe the parking lot at least once every three (3) years or as necessary to maintain clear designation of spaces, directional symbols and access aisles.
- C) Maintain all parking lot and exterior directional signage, replacing signs as necessary when substantially faded, damaged or missing.

8.7 Site Maintenance: Landlord shall maintain and provide as follows:

- A) The Landlord shall maintain all lawns, grass areas and shrubs, hedges or trees in a suitable, neat appearance and keep all such areas and parking areas free of refuse or litter. Any graffiti shall be promptly removed.
- B) The Landlord shall maintain and repair all exterior lighting fixtures and bulbs, providing same day maintenance and repair when possible.
- C) The Landlord shall clean and wash all exterior cleanable/washable surfaces and repaint all painted surfaces, including remarking painted lines and symbols in the parking lot and access lanes thereto, once every three years, except where surfaces are in disrepair in advance of this time frame, which case it shall be required on a more frequent basis.
- D) The Landlord shall regularly inspect and maintain the roof, including cleaning of roof drains, gutters, and scuppers on a regular basis, and timely control of snow and ice build-up. Flashings and other roof accessories shall be observed for signs of deterioration with remedy provided prior to defect. If interior leaks are detected, the cause shall be determined and a solution implemented as quickly as possible to prevent damage to interior finishes and fixtures. Landlord shall inspect roof seams annually, especially at curbs, parapets, and other places prone to leaks, investigate any ponding, etc. All work on the roof shall be conducted so as to maintain roof warranty.

Section 8.8: DELETED; see Exhibit D for replacement provision

~~**8.8 Heating Ventilation and Air Conditioning (HVAC):** The HVAC system in the Premises shall be maintained regularly and with due diligence in order to ensure continuous compliance with the standards set forth by the State of New Hampshire NH "Clean Indoor Air" act (RSA 10:B) and in accordance with current industry standards set forth by the "American Industrial Hygiene Association" (AIHA) and the "American Society of Heating, Refrigeration and Air Conditioning Engineers, Inc." (ASHRAE). All HVAC air filters shall be replaced on a semi-annual basis; and the air filters used in the HVAC system shall provide the greatest degree of particulate filtration feasible for use in the Premise's air handling system. All HVAC condensate pans shall be emptied and cleaned on a semi-annual basis. The Landlord shall keep a written record of the dates the required semi-annual HVAC maintenance is provided, submitting a copy of this record to the Tenant on the annual anniversary date of the agreement herein. Any moisture incursions and/or leaks into the Premises shall be repaired immediately, this shall include the repair and/or replacement of any HVAC component which caused the incursion, and the replacement of any and all interior surfaces which have become moisture laden and cannot be dried in entirety to prevent possible future growth of mold.~~

- ~~A) **Maintenance of Air Quality Standards:** In the event that the referenced statutory requirements for indoor air quality are not met at any time during the term, the Landlord agrees to undertake corrective action within ten (10) days of notice of deficiency issued by the Tenant. The notice shall contain documentation of the deficiency, including objective analysis of the indoor air quality.~~
- ~~B) Landlord and Tenant agree to meet as requested by either party and review concerns or complaints regarding indoor air quality issues. In the event of any issue not being resolved to the mutual satisfaction of either party within thirty (30) days of such meeting, an independent qualified and licensed professional shall be retained to prepare an objective analysis of air quality, mechanical systems and operations/maintenance procedures. Should the analysis support the complaint of the Tenant, the cost of the report and corrective actions shall be borne by the Landlord. Should the report fail to support any need for corrective action or be the result of changes in occupancy count or space uses by the Tenant from the time of initial occupancy, the cost of the independent consultant shall be borne by the Tenant.~~

Landlord Initials: *GM*
Date: *9/15/24*

~~C) In addition to other provisions of this section, the Landlord hereby agrees to make their best effort to replace any and all malfunctioned HVAC systems or parts the same day that they are notified or observe the damage. In the event that the Landlord is unable to procure and/or install the replacement part, section or unit within said day, the Landlord must notify the Tenant in writing prior to the close of business that day to provide an explanation as to the cause for the delay and the date the deficiencies will be corrected. In this case, the Landlord shall provide temporary air circulation or heat to accommodate the Tenant until the deficiency is remedied.~~

8.9 Maintenance and Repair of Lighting, Alarm Systems, Exit Signs etc:

Maintenance within the premises shall include the Landlord's timely repair and/or replacement of all lighting fixtures, ballasts, starters, incandescent and fluorescent lamps as may be required. The Landlord shall provide and maintain all emergency lighting systems, fire alarm systems, sprinkler systems, exit signs and fire extinguishers in the Premises and/or located in the building to which the Premises are a part in conformance with requirements set forth by the State of New Hampshire Department of Safety, Fire Marshall's office and/or the requirements of the National Fire Protection Agency (NFPA). Said systems and fire extinguishers shall be tested as required and any deficiencies corrected. A report shall be maintained of all testing and corrections made, with a copy of the report furnished to the Tenant no later than thirty (30) days after each semi-annual update to the report.

8.10 Interior finishes and surfaces:

Any and all suspended ceiling tiles and insulation which becomes damp and/or water marked shall be replaced (tiles shall match existing in texture and color) no later than three (3) days from the date the damage or water incursion is reported by the Tenant or observed by the Landlord. The Landlord shall clean and wash all interior washable surfaces and repaint all interior painted surfaces in colors agreeable to the Tenant at least once every five years, except where surfaces are in disrepair in which case it shall be required on a more frequent basis.

8.11 Janitorial Services: Provision of janitorial services to the Premises shall be as described below, and as specified in a schedule of services that shall be attached as "Exhibit B" hereto.

Janitorial Services shall be provided by the Landlord, as defined and specified in the schedule of services attached as Exhibit B hereto.

OR:

Janitorial Services shall be provided by the Tenant, as defined and specified in the schedule of services attached as Exhibit B hereto.

8.12 Failure to Maintain, Tenant's Remedy: If the Landlord fails to maintain the Premises as provided herein, the Tenant shall give the Landlord written notice of such failure. If within ten (10) calendar days after such notice is given to the Landlord no steps to remedy the condition(s) specified have been initiated, the Tenant may, at their option, and in addition to other rights and remedies of Tenant provided hereunder, contract to have such condition(s) remedied and the Landlord shall be liable for any and all expenses incurred by the Tenant resulting from the Landlord's failure. Tenant shall submit documentation of the expenses incurred to the Landlord, who shall reimburse the Tenant within thirty (30) days of receipt of said documentation of work. If the Landlord fails to reimburse the Tenant within thirty (30) days, the Tenant shall withhold the amount of the expense from the rental payment(s), reimbursing the Landlord only after the cost of any and all repair expenses have been recovered from the Landlord.

Landlord Initials: GM
Date: 9/15/24

9. Manner of Work, Compliance with Laws and Regulations: All new construction, renovations and/or alterations to existing buildings, hereinafter known as "work" shall conform to the following:

All work, whether undertaken as the Landlord's or Tenant's responsibility, shall be performed in a good workmanlike manner, and when completed shall be in compliance with all Federal, State, or municipal statute's building codes, rules, guidelines and zoning laws. Any permits required by any ordinance, law, or public regulation, shall be obtained by the party (Tenant or Landlord) responsible for the performance of the construction or alteration. The party responsible shall lawfully post any and all work permits required, and if a "certificate of occupancy" is required shall obtain the "certificate" from the code enforcement authority having jurisdiction prior to Tenant occupancy. No alteration shall weaken or impair the structure of the Premises, or substantially lessen its value. All new construction, alterations, additions or improvements shall be provided in accordance with the Tenant's design intent floor plans, specifications, and schedules; which together shall be called the "Tenant's Design-Build Documents". The Tenant's finalized version of the Design-Build Documents shall be reviewed, accepted, agreed-to and signed by both parties and shall be deemed as part of the lease document.

9.1 Barrier-Free Accessibility: No alteration shall be undertaken which decreases, or has the effect of decreasing, architecturally Barrier-free accessibility or the usability of the building or facility below the standards and codes in force and applicable to the alterations as of the date of the performance. If existing elements, (such as millwork, signage, or ramps), spaces, or common areas are altered, then each such altered element, space, or common area shall be altered in a manner compliant with the Code for Barrier-Free Design (RSA 275 C:14, ABFD 300-303) and with all applicable provisions for the Americans with Disabilities Act Standards for Accessible Design, Section 4.4.4 to 4.1.3 "Minimum Requirements" (for new construction).

9.2 Work Clean Up: The Landlord or Tenant, upon the occasion of performing any alteration or repair work, shall in a timely manner clean all affected space and surfaces, removing all dirt, debris, stains, soot or other accumulation caused by such work.

9.3 State Energy Code: New construction and/or additions that add 25% or greater to the gross floor area of the existing building to which the Premises are a part and/or that are estimated to exceed one million (\$1,000,000) in construction costs, or renovations that exceed 25% of the existing gross floor area, shall conform to all applicable requirements of the State of New Hampshire Energy Code.

9.4 Alterations, etc.: The Tenant may, at its own expense, make any alterations, additions or improvements to the premises; provided that the Tenant obtains prior written permission from the Landlord to perform the work. Such approval shall not be unreasonably withheld.

9.5 Ownership, Removal of Alterations, Additions or Improvements: All alterations, additions or improvements which can be removed without causing substantial damage to the Premises, and where paid for by the Tenant, shall be the property of the Tenant at the termination of the Lease. This property may be removed by the Tenant prior to the termination of the lease, or within ten (10) days after the date of termination. With the exception of removal of improvements, alterations or renovations which were provided under the terms of the Agreement herein, the Tenant shall leave the Premises in the same condition as it was received, ordinary wear and tear excluded, in broom clean condition, and shall repair any damages caused by the removal of their property.

10. New construction, Additions, Renovations or Improvements to the Premises:

The following provisions shall be applicable to the Agreement herein if new construction, improvements or renovations are provided by the Landlord: The Tenant and Landlord have agreed that prior to Tenant occupancy and the commencement of rental payments the Landlord will complete certain new construction, additions, alterations, or improvements to the Premises, (hereinafter collectively referred to as "Improvements") for the purpose of preparing the same for the Tenant's occupancy. Such improvements shall be provided in conformance with the provisions set forth in Section 9 herein and in conformance with the Tenant's Design-Build specifications and plans which shall be reviewed, accepted, agreed-to and signed by both parties and shall be deemed as part of the lease document. It shall be the Landlord's responsibility to provide any and all necessary construction drawings and/or specifications, inclusive (if required for conformance with applicable permitting process) of provision of licensed architectural or engineering stamp(s), and abiding by all review and permitting processes required by the local code enforcement official having jurisdiction. In connection with these improvements the Landlord warrants, represents, covenants and agrees as follows:

Landlord Initials: GM 2
Date: 9/15/14

10.1 Provision of Work, etc.: Unless expressly otherwise agreed by both parties, all improvements shall be made at the Landlord's sole expense, with said provision amortized into the Rent set forth herein.

A) In the event Tenant has agreed to the Landlord making certain improvements that are not included within those provided at the sole expense of Landlord or not amortized within the Rent, payment shall either be paid in total after Landlord has successfully completed all agreed improvements, or be paid in accordance with a payment schedule which shall withhold a proportion of the total payment until after Landlord has successfully completed the agreed improvements. Tenant's total additional payment and agreed payment schedule shall be set forth in the Agreement herein as a provision within Exhibit A "Schedule of Payments" herein and be listed as a separate section to the Schedule of Payments.

10.2 Schedule for Completion: All improvements shall be completed in accordance with the "Tenant's Design-Build Documents" which shall be reviewed, accepted, agreed-to and signed by both parties and shall be deemed as part of the lease document, and shall be completed on or before the date set forth in section 3.2 herein for commencement of the "Occupancy Term".

10.3 Landlord's Delay in Completion; Failure to Complete, Tenant's Options: If by reason of neglect or willful failure to perform on the part of the Landlord improvements to the Premises are not completed in accordance with the agreement herein, or the Premises are not completed within the agreed time frame, the Tenant may at its' option:

A) **Termination of Lease:** Terminate the Lease, in which event all obligations of the parties hereunder shall cease; or

B) **Occupancy of Premises "As is":** Occupy the Premises in its current condition, provided a "certificate of occupancy" has been issued for the Premises by the code enforcement official having jurisdiction, in which event the rent hereunder shall be decreased by the estimated proportionate cost of the scheduled improvements, reflecting the Landlord's failure to complete the improvements. The decreased rent shall remain in effect until such time the landlord completes the scheduled improvements; or

C) **Completion of Improvements by Tenant:** Complete the improvements at Tenant's own expense, in which case the amount of money expended by the Tenant to complete the improvements shall be offset and withheld against the rent to be paid hereunder; or

D) **Delay Occupancy:** The date for Tenant occupancy and commencement of rental payments set forth in Section 3.2 herein, shall at the Tenant's option, be postponed until possession of the Premises is given. In such instance the "Schedule of Payments" set forth in Exhibit A herein shall be amended to reflect the delayed inception date of the Tenant's rental and occupancy, with the date for termination also revised to expire the same number or years and/or months thereafter as originally set forth in the Agreement herein. Commencement of the amended Agreement shall be subject to the provisions of paragraph 3.5 herein.

11. **Quiet Enjoyment:** Landlord covenants and agrees the Tenant's quiet and peaceful enjoyment of the Premises shall not be disturbed or interfered with by the Landlord, or any person claiming by, through or under the Landlord. Routine maintenance or inspection of the Premises shall be scheduled with Tenant at least one week in advance, to occur during a mutually agreeable time frame, and to be negotiated in good faith by both parties. Notwithstanding the provisions of this section, the Tenant agrees and covenants that in the event of an emergency requiring the Landlord to gain immediate access to the Premises, access shall not be denied.

12. **Signs:** Tenant shall have the right to erect a sign or signs on the Premises identifying the Tenant, obtaining the consent of the Landlord prior to the installation of the signs; such consent shall not be unreasonably denied. All signs that have been provided by the Tenant shall be removed by them, at their own expense, at the end of the Term or any extension thereof. All damage due to such removal shall be repaired by the Tenant if such repair is requested by the Landlord.

Landlord Initials: *AM*
Date: *9/15/14*

13. **Inspection:** Three (3) months prior to the expiration of the Term, the Landlord or Landlord's agents may enter the Premises during all reasonable working hours for the purpose of inspecting the same, or making repairs, or for showing the Premises to persons interested in renting it, providing that such entrance is scheduled at least 24 hours notice in advance with the Tenant. Six (6) months prior to the expiration of the term, the Landlord may affix to any suitable part of the Premises, or of the property to which the Premises are a part, a notice or sign for the purpose of letting or selling the Premises.
14. **Assignment and Sublease:** This lease shall not be assigned by the Landlord or Tenant without the prior written consent to the other, nor shall the Tenant sublet the Premises or any portion thereof without Landlord's written consent, such consent is not to be unreasonably withheld or denied. Notwithstanding the foregoing, the Tenant may sublet the Premises or any portion thereof to a government agency under the auspices of the Tenant without Landlord's prior consent.

See Exhibit D for text replacing Section 15 Insurance

- ~~15. **Insurance:** During the Term and any extension thereof, the Landlord shall at its sole expense, obtain and maintain in force, and shall require any subcontractor or assignee to obtain and maintain in force, the following insurance with respect to the Premises and the property of which the Premises are a part: comprehensive general liability insurance against all claims of bodily injury, death or property damage occurring on, (or claimed to have occurred on) in or about the Premises. Such insurance is to provide minimum insured coverage conforming to: General Liability coverage of not less than one million (\$1,000,000) per occurrence and not less than three million (\$3,000,000) general aggregate; with coverage of Excess/Umbrella Liability of not less than one million (\$1,000,000). The policies described herein shall be on policy forms and endorsements approved for use in the State of New Hampshire by the N.H. Department of Insurance and issued by insurers licensed in the State of New Hampshire. Each certificate(s) of insurance shall contain a clause requiring the insurer to endeavor to provide the Tenant no less than ten (10) days prior written notice of cancellation or modification of the policy. The Landlord shall deposit with the Tenant certificates of insurance for all insurance required under this Agreement, (or for any Extension or Amendment thereof) which shall be attached and are incorporated herein by reference. During the Term of the Agreement the Landlord shall furnish the Tenant with certificate(s) of renewal(s) of insurance required under this Agreement no later than fifteen (15) days prior to the expiration date of each of the policies.~~
- ~~15.1 **Workers Compensation Insurance:** To the extent the Landlord is subject to the requirements of NH RSA chapter 281-A, Landlord shall maintain, and require any subcontractor or assignee to secure and maintain, payment of Workers' Compensation in connection with activities which the person proposes to undertake pursuant to this Agreement. The Landlord shall furnish the Tenant proof of Workers' Compensation in the manner described in N.H. RSA chapter 281-A and any applicable renewal(s) thereof, which shall be attached and are incorporated herein by reference. The Tenant shall not be responsible for payment of any Workers' Compensation premiums or for any other claim or benefit for the Landlord, or any subcontractor of the Landlord, which might arise under applicable State of New Hampshire Workers' Compensation laws in connection with the performance of the Services under this Agreement.~~

16. **Indemnification:** Landlord will save Tenant harmless and will defend and indemnify Tenant from and against any losses suffered by the Tenant, and from and against any and all claims, liabilities or penalties asserted by, or on behalf of, any person, firm, corporation, or public authority:

16.1 **Acts or Omissions of Landlord:** On account of, or based upon, any injury to a person or loss or damage to property, sustained or occurring, or which is claimed to have been sustained or to have occurred on or about the Premises, on account of or based upon the act, omission, fault, negligence or misconduct of the Landlord, its agents, servants, contractors, or employees.

16.2 **Landlord's Failure to Perform Obligations:** On account of or resulting from, the failure of the Landlord to perform and discharge any of its covenants and obligations under this Lease and, in respect to the foregoing from and against all costs, expenses (including reasonable attorney's fees) and liabilities incurred in, or in connection with, any such claim, or any action or proceeding brought thereon; and in the case of any action or proceeding being brought against the Tenant by reason of any such claim, the Landlord, upon notice from Tenant shall at Landlord's expense resist or defend such action or proceeding.

16.3 **Tenant's Acts or Omissions Excepted:** Notwithstanding the foregoing, nothing contained in this section shall be construed to require the Landlord to indemnify the Tenant for any loss or damage resulting from the acts or omissions of the Tenant's servants or employees. Notwithstanding the foregoing, nothing herein contained shall be deemed to constitute a waiver of the sovereign immunity of the State, which immunity is hereby reserved to the State.

Landlord Initials: *GM 2*
Date: *9/25/14*

17. Fire, Damage and Eminent Domain: The Tenant and Landlord agree that in the event of fire or other damage to the Premises, the party first discovering the damage shall give immediate notice to the other party. Should all or a portion of the Premises, or the property to which they are a part, be substantially damaged by fire or other peril, or be taken by eminent domain, the Landlord or the Tenant may elect to terminate this Lease. When such fire, damage or taking renders the Premises substantially unsuitable for their intended use, a just and proportionate abatement of the rent shall be made as of the date of such fire, damage, or taking, remaining in effect until such time as the Tenant's occupancy and use has been restored in entirety.

17.1 Landlord's Repair: In the event of damage to the Premises that can be repaired within ninety (90) days:

- A) No later than five (5) days after the date of damage to the Premises, the Landlord shall provide the Tenant with written notice of their intention to repair the Premises and restore its previous condition; and,
- B) The Landlord shall thereupon expeditiously, at their sole expense and in good and workmanlike manner, undertake and complete such repairs that are necessary to restore the Premises to its previous condition.
- C) The Landlord may provide alternate temporary space for the Tenant until such time that the Premises are restored to a condition that is substantially suitable for the Tenant's intended use. Alternate temporary space is subject to the acceptance of the Tenant. Should said temporary space provide less square footage and/or limited services for the Tenant's use, a proportionate abatement of the rent shall be made.

17.2 Tenant's Remedies: In the event the Premises cannot be repaired within ninety (90) days of said fire or other cause of damage, or the Tenant is unwilling or unable to wait for completion of said repair, the Tenant may, at its sole discretion, terminate the agreement herein effective as of the date of such fire or damage, without liability to the Landlord and without further obligation to make rental payments.

17.3 Landlord's Right To Damages: The Landlord reserves, and the Tenant grants to the Landlord, all rights which the Landlord may have for damages or injury to the Premises, or for any taking by eminent domain, except for damage to the Tenant's fixtures, property, or equipment, or any award for the Tenant's moving expenses.

18. Event of Default; Termination by the Landlord and the Tenant:

18.1 Event of Default; Landlord's Termination: In the event that:

- A) **Tenant's Failure to Pay Rent:** The Tenant shall default in the payment of any installment of the rent, or any other sum herein specified, and such default shall continue for thirty (30) days after written notice thereof; or
- B) **Tenant's Breach of Covenants, etc.:** The Tenant shall default in the observation of or performance of any other of the Tenant's covenants, agreements, or obligations hereunder and such default is not corrected within thirty (30) days of written notice by the Landlord to the Tenant specifying such default and requiring it to be remedied then: The Landlord may serve ten (10) days written notice of cancellation of this Lease upon the Tenant, and upon the expiration of such ten days, this Lease and the Term hereunder shall terminate. Upon such termination the Landlord may immediately or any time thereafter, without demand or notice, enter into or upon the Premises (or any part thereon) and repossess the same.

18.2 Landlord's Default: Tenant's Remedies: In the event that the Landlord defaults in the observance of any of the Landlord's covenants, agreements and obligations hereunder, and such default shall materially impair the habitability and use of the Premises by the Tenant, and is not corrected within thirty (30) days of written notice by the Tenant to the Landlord specifying such default and requiring it to be remedied, then the Tenant at its option, may withhold a proportionate amount of the rent until such default is cured, or it may serve a written five (5) day notice of cancellation of this Lease upon the Landlord, and upon the expiration of such a five day period the Lease shall terminate. If any such default of the Landlord does not materially impair the habitability and use of the Premises by the Tenant, the Landlord shall cure such default within thirty (30) days of written notice or within a reasonable alternative amount of time agreed upon in writing by Tenant, failing which, Tenant may terminate this Lease upon ten (10) days written notice to Landlord.

18.3 Rights Hereunder: The rights granted under this Section are in addition to, and not in substitution for, any rights or remedies granted herein to the parties, or any rights or remedies at law, or in equity.

Landlord Initials: *GM*
Date: *9/15/14*

19. **Surrender of the Premises:** In the event that the Term, or any extension thereof, shall have expired or terminated, the Tenant shall peacefully quit and deliver up the Premises to the Landlord in as good order and condition, reasonable wear, tear, and obsolescence and unavoidable casualties excepted, as they are in at the beginning of the term of this lease, and shall surrender all improvements, alterations, or additions made by the Tenant which cannot be removed without causing damage to the Premises. The Tenant shall remove all of its' personal property surrendering the Premises to the Landlord in broom clean condition.

20. Hazardous Substances:

20.1 **Disclosure:** The Landlord warrants that to their knowledge and belief, the Premises are free of present or potential contamination which may impact the health or safety of the occupants; examples include but are not limited to: hazardous substances such as asbestos, lead and/or mold.

20.2 **Maintenance/Activity Compliance:** In the event hazardous materials are present, the Landlord further warrants that all custodial, maintenance or other activities on the Premises will be conducted in compliance with applicable statutes, regulations and/or accepted protocols regarding the handling of said materials.

20.3 **Action to Remove/Remediate:** The Landlord shall promptly take all actions that may be necessary to assess, remove, and/or remediate Hazardous Substances that are on, or in the Premises or the building to which the Premises is a part. Said action shall be to the full extent required by laws, rules, accepted industry standard protocols and/or other restrictions or requirements of governmental authorities relating to the environment, indoor air quality, or any Hazardous Substance. Notwithstanding the foregoing, the provisions of 20.5 herein regarding Asbestos shall prevail.

Section 20.21 DELETED: See exhibit D for replacement provisions

20.4 **Non-Permitted Use, Generation, Storage or Disposal:** ~~The Tenant shall not cause or permit Hazardous Substances to be used, generated, stored or disposed of in the Premises or the building to which it is a part. The Tenant may, however, use minimal quantities of cleaning fluid and office or household supplies that may constitute Hazardous Substances, but that are customarily present in and about premises used for the Permitted Use.~~

20.5 Asbestos:

- A) No later than thirty (30) days after the inception of the term herein, the Landlord shall provide the Tenant with the results of an asbestos inspection survey of the Premises and any common areas of the building which may affect the Tenant occupants or its clients. The inspection shall identify all accessible asbestos in these areas of the building and shall be performed by a person certified in accordance with State law and satisfactory to the Tenant. The results of the inspection shall be made a part of the Agreement herein.
- B) In the event that asbestos containing material are identified which are in the status of "significantly damaged" or "damaged" (as described in "40 CFR 763") these materials shall be abated in a manner satisfactory to the Tenant, including provision of acceptable air monitoring using Phase Contrast Microscopy.
- C) In the event that asbestos containing materials are identified, but which are not damaged, the Landlord shall install an operations and maintenance program satisfactory to the Tenant which is designed to periodically re-inspect asbestos containing materials and to take corrective action as specified in 20.5 (b) above when appropriate. Results of such re-inspections and all air quality monitoring shall be provided to the Tenant within 14 (fourteen) days of completion.

20.6 Material Safety Data Sheets (MSDS)

- A) The Landlord shall submit MSDS for any and all materials, including cleaning products, introduced to the Premises to the Tenant prior to use. This will enable the Tenant to review submittals for possible adverse health risks associated with the products.
- B) At time of occupancy by the Tenant, the Landlord shall provide the Tenant with MSDS for all products incorporated into the Work. This submittal shall be provided in duplicate form presented in three ring binders, categorized in Construction Standards Institute (CSI) format.

Landlord Initials: GM
Date: 9/15/14

21. **Broker's Fees and Indemnification:** The Landlord agrees and warrants that the Tenant owes no commissions, fees or claims with any broker or finder with respect to the leasing of the Premises. All claims, fees or commissions with any broker or finder are the exclusive responsibility of the Landlord, who hereby agrees to exonerate and indemnify the Tenant against any such claims.

22. **Notice:** Any notice sent by a party hereto to the other party shall be deemed to have been duly delivered or given at the time of mailing by registered or certified mail, postage prepaid, in a United States Post Office, addressed to the parties at the addresses provided in Section 1 herein.

23. **Required Property Management and Contact Persons:** During the Term both parties shall be responsible for issuing written notification to the other if their contact person(s) changes, providing updated contact information at the time of said notice.

23.1 **Property Management:** Notwithstanding the provisions of Section "22 Notice", the Landlord shall employ and/or identify a full time property manager or management team for the Premises who shall be responsible for addressing maintenance and security concerns for the Premises and issuing all reports, testing results and general maintenance correspondence due and required during the Term. The Landlord shall provide the Tenant with the information listed below for the designated management contact person for use during regular business hours and for 24-hour emergency response use.

LANDLORD'S PROPERTY MANAGEMENT CONTACT:

Name: Bob Lonsdale
Title: Property Manager, McCarthy Properties
Address: Route 106, Concord NH 03301 Phone: (603) 856-6407
Email Address: r.lonsdale@comcast.net

23.2 **Tenant's Contact Person:** Notwithstanding the provisions of Section "22 Notice", the Tenant shall employ and/or identify a designated contact person who shall be responsible for conveying all facility concerns regarding the Premises and/or receiving all maintenance reports, testing results and general correspondence during the term. The Tenant shall provide the Landlord with the information listed below for the designated contact person.

TENANT'S CONTACT PERSON:

Name: Steve Croce
Title: Civil Engineer V, Environmental Services
Address: 29 Hazen Drive, Concord NH 03301 Phone: (603) 271-2229
Email Address: steven.croce@des.nh.gov

24. **Landlord's Relation to the State of New Hampshire:** In the performance of this Agreement the Landlord is in all respects an independent contractor, and is neither an agent nor an employee of the State of New Hampshire (the "State"). Neither the Landlord nor any of its officers, employees, agents or members shall have authority to bind the State or receive any benefits, workers' compensation or other emoluments provided by the State to its employees.

25. **Compliance by Landlord with Laws and Regulations/Equal Employment Opportunity:**

25.1 **Compliance with Laws, etc:** In connection with the performance of the Services set forth herein, the Landlord shall comply with all statutes, laws, regulations and orders of federal, state, county or municipal authorities which impose any obligations or duty upon the Landlord, including, but not limited to, civil rights and equal opportunity laws. In addition, the Landlord shall comply with all applicable copyright laws.

A) The Tenant reserves the right to offset from any amounts otherwise payable to the Landlord under this Agreement those liquidated amounts required or permitted by N.H. RSA 80:7 through RSA 80:7-c or any other provision of law.

25.2 **Discrimination:** During the term of this Agreement, the Landlord shall not discriminate against employees or applicants for employment because of race, color, religion, creed, age, sex, handicap, sexual orientation, or national origin and will take affirmative action to prevent such discrimination.

25.3 **Funding Source:** If this Agreement is funded in any part by monies of the United States, the Landlord shall comply with all the provisions of Executive Order No. 11246 ("Equal Employment Opportunity"), as supplemented by the regulation of the United States Department of Labor (41 C.F.R. Part 60), and with any rules, regulations and guidelines of the State of New Hampshire or the United States issued to implement these

Landlord Initials: BM
Date: 9/15/17

regulations. The Landlord further agrees to permit the State or United States access to any of the Landlord's books, records and accounts for the purpose of ascertaining compliance with all rules, regulations and orders, and the covenants, terms and conditions of this Agreement.

26. Personnel:

The Landlord shall at its' own expense provide all personnel necessary to perform any and/or all services which they have agreed to provide. The Landlord warrants that all personnel engaged in the services shall be qualified to perform the services, and shall be properly licensed and otherwise authorized to do so under all applicable laws.

27. Bankruptcy and Insolvency: If the Landlord's leasehold estate shall be taken in execution, or by other process of law, or if any receiver or trustee shall be appointed for the business and property of the Landlord, and if such execution or other process, receivership or trusteeship shall not be discharged or ordered removed within sixty (60) days after the Landlord shall receive actual notice thereof, or if Landlord shall be adjudicated a bankrupt, or if Landlord shall make a general assignment of its leasehold estate for the benefit of creditors, then in any such event, the Tenant may terminate this lease by giving written notice thereof to the Landlord.

28. Miscellaneous:

28.1 Extent of Instrument, Choice of Laws, Amendment, etc.: This Lease, which may be executed in a number of counterparts, each of which shall have been deemed an original but which shall constitute one and the same instrument, is to be construed according to the laws of the State of New Hampshire. It is to take effect as a sealed instrument, is binding upon, inures to the benefit of, and shall be enforceable by the parties hereto, and to their respective successors and assignees, and may be canceled, modified, or amended only by a written instrument executed and approved by the Landlord and the Tenant.

28.2 No Waiver or Breach: No assent by either party, whether express or implied, to a breach of covenant, condition or obligation by the other party, shall act as a waiver of a right for action for damages as a result of such breach, nor shall it be construed as a waiver of any subsequent breach of the covenant, condition, or obligation.

28.3 Unenforceable Terms: If any terms of this Lease, or any application thereof, shall be invalid or unenforceable, the remainder of this Lease and any application of such terms shall not be affected thereby.

28.4 Meaning of "Landlord" and "Tenant": Where the context so allows, the meaning of the term "Landlord" shall include the employees, agents, contractors, servants, and licensees of the Landlord, and the term "Tenant" shall include the employees, agents, contractors, servants, and licensees of the Tenant.

28.5 Headings: The headings of this Lease are for purposes of reference only, and shall not limit or define the meaning hereof.

28.6 Entire Agreement: This Lease embodies the entire agreement and understanding between the parties hereto, and supersedes all prior agreements and understandings relating to the subject matter hereof.

28.7 No Waiver of Sovereign Immunity: No provision of this Lease is intended to be, nor shall it be, interpreted by either party to be a waiver of sovereign immunity.

28.8 Third Parties: The parties hereto do not intend to benefit any third parties, and this agreement shall not be construed to confer any such benefit.

28.9 Special Provisions: The parties' agreement (if any) concerning modifications to the foregoing standard provisions of this lease and/or additional provisions are set forth in Exhibit D attached and incorporated herein by reference.

28.10 Incompatible Use: The Landlord will not rent, lease or otherwise furnish or permit the use of space in this building or adjacent buildings, or on land owned by or within the control of the Landlord, to any enterprise or activity whereby the efficient daily operation of the Tenant would be substantively adversely affected by the subsequent increase in noise, odors, or any other objectionable condition or activity.

Landlord Initials: GM
Date: 9/25/14

IN WITNESS WHEREOF; the parties hereto have set their hands as of the day and year first written above.

TENANT: The State of New Hampshire, acting through its' Department of _____

Department of Environmental Services

Authorized by: (full name and title) Thomas A. Surack

LANDLORD: (full name of corporation, LLC or individual) McCarthy Properties
GERALD P. MCCARTHY PROPERTIES GMU 10/30/14 ADL 11/2/14

T58
1/2/14

Authorized by: (full name and title) Gerald P. McCarthy owner

Signature

Print: GERALD MCCARTHY, owner
Name & Title

NOTARY STATEMENT: As Notary Public and/or Justice of the Peace, REGISTERED IN THE STATE

OF: MASSACHUSETTS COUNTY OF: PLYMOUTH

UPON THIS DATE (insert full date) 9/15/14, appeared before

me (print full name of notary) Billie R. Smith the undersigned officer personally

appeared (insert Landlord's signature) Gerald P. McCarthy


who acknowledged him/herself to be (print officer's title, and the name of the corporation)

GERALD P. MCCARTHY, owner and that as such

Officer, they are authorized to do so, executed the foregoing instrument for the purposes therein contained, by signing him/herself in the name of the corporation.

In witness whereof I hereunto set my hand and official seal. (provide notary signature and seal)

Billie R. Smith

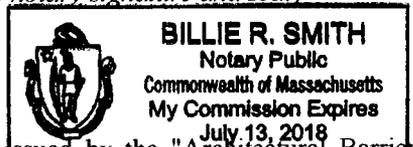

APPROVALS:

Recommendation(s) regarding the approval of the Agreement herein issued by the "Architectural Barrier-Free Design Committee" of the "Governors' Commission on Disability" have been set forth in a "Letter of Recommendation" which has been attached hereto and made part of the Agreement herein by reference.

Approved by the Department of Justice as to form, substance and execution:

Approval date: 10/23/14

Approving Attorney: Cher G. Ai

Approved by the Governor and Executive Council:

Approval date: _____

Signature of the Deputy Secretary of State: _____

Landlord Initials: GMU
Date: 9/15/14

The following Exhibits shall be included as part of this lease:

**EXHIBIT A
SCHEDULE OF PAYMENTS**

Part I: Rental Schedule: *Insert or attach hereto a schedule documenting all rental payments due during the initial Term and during any extensions to the Term. Specify the annual rent due per year, the resulting approximate cost per square foot, monthly rental payments due, and the total rental cost of the Term. Define and provide methodology for any variable escalation (such as Consumer Price Index escalation) clauses which may be applied towards the annual rent, setting forth the agreed maximum cost per annum and term.*

The rent due for the Tenant's 2,000 square foot Premises during the FIVE -YEAR Term shall be in accordance with the following rental schedule:

5-Year Rental Schedule:

LEASE DATES	SQ. FT.	MONTHLY COST	ANNUAL COST	SF COST	% INCREASE
January 1, 2015 – December 31, 2015	2,000	\$1,300	\$15,600	\$7.80	
January 1, 2016 – December 31, 2016	2,000	\$1,300	\$15,600	\$7.80	0%
January 1, 2017 – December 31, 2017	2,000	\$1,300	\$15,600	\$7.80	0%
January 1, 2018 – December 31, 2018	2,000	\$1,300	\$15,600	\$7.80	0%
January 1, 2019 – December 31, 2019	2,000	\$1,300	\$15,600	\$7.80	0%
	5 YEAR TOTAL		\$78,000		

Part II: Additional Costs: *Disclose and specify any additional Tenant costs or payments which are not part of the "rent" set forth in "Part I" above but due and payable under the terms of the Agreement herein. Disclosure to include the dates or time frames such payments are due, and if applicable a "schedule of payments" for any installments to be paid towards the total additional payment.*

N/A, there shall be no additional payments due or payable during the term

Landlord Initials: GM
Date: 9/11/17

EXHIBIT B

JANITORIAL SERVICES: *specify which party shall be responsible for provision of janitorial services to the Premises (and/or portions of the Premises) during the Term. Specify what those services shall include, and how often they shall be provided. Provide any additional information required for clarification of duties and scheduling.*

The Tenant shall be solely responsible for provision of any janitorial or recycling services in the Premises, however they shall have the right to use the Landlord's on-site dumpster for lawful – no prohibited substances shall be introduced - disposal of rubbish.

Landlord Initials: GMZ
Date: 9/12/12

EXHIBIT C

Provisions for Architecturally Barrier – Free Accessibility, "Clean Air" compliance, Improvements and Recycling

Part I Architecturally Barrier-Free access to the Premises conforming with all applicable codes and regulations which are in effect as of the date of inception of the Term shall be provided unless otherwise agreed by the parties hereto and agreed by the "Architectural Barrier-Free Design Committee". If Barrier-Free access is deficient it shall be provided after the inception of the Term herein by making certain renovations and/or alterations to the Premises which shall include all recommendations set forth by the State of New Hampshire's "Architectural Barrier-Free Design Committee" (AB Committee) in their "Letter of Recommendation" which has been attached hereto and made part of the Agreement herein by reference. *Specify in text and/or illustrate the manner in which all renovations recommended by the AB Committee will be provided at the Premises. Define which party, the Landlord or Tenant, shall be responsible for providing and funding said renovations and the time frame allowed for completion.*

No improvements or renovations for Barrier-Free Design will be required, for the Barrier-Free Design Committee has granted blanket approval (see attached letter dated October 31, 2008) for all spaces that are used solely for the purposes of storage to be used "as is".

Part II Certification from the State of New Hampshire Department of Environmental Services ("Environmental Services") stating the Premises comply with the requirements of State of New Hampshire RSA 10:B "Clean Indoor Air in State Buildings" ("clean air") as defined by Chapter Env-A 2200 has either been obtained and a copy of said certification attached herein, or shall be obtained in accordance with the following:

No later than thirty (30) days after the commencement of the Term herein the air quality of the Premises shall be tested in conformance with requirements set forth in Chapter Env-A 2200 in accordance with the requirements of the Agreement herein. Specify which party – the Landlord or the Tenant- shall schedule and pay for the required testing. In the event of testing results demonstrating the Premises do not conform with all or part of the requirements of Chapter Env-A 2200, specify which party will be responsible for providing and paying for the alterations and repairs necessary to remedy the non-conformity, the time frame to be allowed for providing remedy, and which party shall bear the cost of re-testing and repair required until such time a "certification of compliance" is issued.

No "Clean Air" testing requirements are applicable to the Premises due to its use as storage space, this exemption is provided by Env-A 2202.01 (b) "Office Space" definitions; neither party shall therefore undertake testing or certification.

Part III Improvements, Renovations or New Construction ("work"): In the event that the Agreement herein includes provisions for such "work" to be provided, the Tenant's finalized version of Design-Build floor plans, specifications and any supplemental defining documents depicting all "work" shall be reviewed, accepted, agreed-to and signed by both parties and shall be deemed as part of the lease document. The Tenant and the Landlord shall both retain copies of these documents. Tenant shall provide complete copies to the State of New Hampshire, Department of Administrative Services, Bureau of Planning and Management.

The Landlord, at their sole expense, shall provide improvements and renovations as described in the attached document titled "Tenant Improvements – scope of work"; and as further described and illustrated in the Tenant's "Demise" floor plan. All improvements shall be substantially completed on or before commencement of Tenant "Occupancy Term", which is documented in Section 3.2 herein as commencing January 1, 2015.

Part IV Recycling: The manner in which recycling at the Premises will be implemented and sustained is either documented below or as specified in the attachment hereto titled "Recycling" which shall be made part of the Agreement by reference.

N/A: the Premises shall only be used only for storage of boats and equipment therefore recycling of paper goods will not be required.

Landlord Initials: GM
Date: 9/15/14

**EXHIBIT D
SPECIAL PROVISIONS**

The parties' agreements concerning modifications or additions to the foregoing standard provisions of this lease shall be as set forth below or attached hereto and incorporated by reference:

Special Provisions:

A) Public Disclosure: RSA 91-A obligates disclosure of contracts (which includes operating leases) resulting from responses to RFPs. As such, the Secretary of State provides to the public any document submitted to G&C for approval, and posts those documents, including the contract, on its website. Further, RSA 9-F:1 requires that contracts stemming from RFPs be posted online. By submitting a proposal and entering into the Agreement herein the Landlord acknowledges and agrees that, in accordance with the above mentioned statutes and policies, (and regardless of whether any specific request is made to view any document relating to this RFP), the lease agreement herein will be made accessible to the public online via the State's website without any redaction whatsoever.

B) Parking lot areas:

- a. Front parking lot and garage door (ground level) entrance: Tenant shall have the right to use in common with other the parking spaces on this side of the building. Tenant shall have exclusive right to use the garage door entrance, and exclusive right to park directly in front of such entrance if they choose – all others shall be prohibited from parking in front of the garage door entrance.
- b. Rear parking lot and loading dock entrance: Tenant shall have the right to use the large paved parking lot located in the rear of the building, such use shall however be in common with other occupants of the building. Tenant shall be allowed to park a reasonable quantity of vehicles/trailers/equipment in this area including use for overnight parking; such use shall be subject to Landlord's limitations which include but may not be limited to the following:
 - i. Tenant shall cooperate with Landlord's need to access the parking lot and loading dock area for performance of sanding, snow removal, and other maintenance requirements. Tenant shall move their equipment/vehicles upon Landlord's request and/or to accommodate scheduled maintenance
 - ii. Tenant use of this area shall not infringe upon its shared use by other occupants of the building; in no instance shall the Tenant block the loading dock areas used by either the Landlord or other occupants.

Landlord Initials: OMC
Date: 9/15/14

Modification of Standard Provisions:

The standard provisions of Section 6.1 have been deleted, replaced with the following:

6.1 General Provisions: The Landlord agrees to furnish heat to the Premises in accordance with current industry standards as set forth by the American Industrial Hygiene Association or AIHA and the American Society of Heating, Refrigeration and Air-Conditioning Engineers, Inc. or ASHRAE during the Tenant's business hours, the indoor air temperature of the Premises shall range from 60° F to 70° F during the winter. The Tenant acknowledges there is no air conditioning provided to the Premises and that all ventilation shall be passive, as provided by opening one or more garage doors. The Tenant agrees that provision of heating is subject to reasonable interruptions due to the Landlord making repairs, alterations, maintenance or improvements to the system, or the infrequent occurrence of causes beyond the Landlord's control. All Heating systems shall be cleaned and maintained by the Landlord in accordance with ASHRAE and AIHA standards, and in conformance with the provisions of Section 8 "Maintenance and Repair" herein

The standard provisions of Section 8.8 have been deleted, replaced with the following:

8.8 Heating: The heating system in the Premises shall be maintained regularly and with due diligence in order to ensure continuous compliance with the standards set forth by current industry standards set forth by the "American Industrial Hygiene Association" (AIHA) and the "American Society of Heating, Refrigeration and Air-Conditioning Engineers, Inc." (ASHRAE). Any moisture incursions and/or leaks into the Premises shall be repaired immediately, this shall include the repair and/or replacement of any HVAC component which caused the incursion, and the replacement of any and all interior surfaces which have become moisture laden and cannot be dried in entirety to prevent possible future growth of mold.

A) Landlord and Tenant agree to meet as requested by either party and review concerns or complaints regarding indoor air quality issues. In the event of any issue not being resolved to the mutual satisfaction of either party within thirty (30) days of such meeting, an independent qualified and licensed professional shall be retained to prepare an objective analysis of air quality, mechanical systems and operations/maintenance procedures. Should the analysis support the complaint of the Tenant, the cost of the report and corrective actions shall be borne by the Landlord. Should the report fail to support any need for corrective action or be the result of changes in occupancy count or space uses by the Tenant from the time of initial occupancy, the cost of the independent consultant shall be borne by the Tenant.

Landlord Initials: GM
Date: 9/15/14

- B)** In addition to other provisions of this section, the Landlord hereby agrees to make their best effort to replace any and all malfunctioned heating system or parts the same day that they are notified or observe the damage. In the event that the Landlord is unable to procure and/or install the replacement part, section or unit within said day, the Landlord must notify the Tenant in writing prior to the close of business that day to provide an explanation as to the cause for the delay and the date the deficiencies will be corrected. In this case, the Landlord shall provide temporary heat to accommodate the Tenant until the deficiency is remedied.

The standard provisions of Section 15. Insurance have been deleted, replaced with the following:

15. Insurance: During the Term and any extension thereof, the Landlord shall at it's sole expense, obtain and maintain in force, and shall require any subcontractor or assignee to obtain and maintain in force, the following insurance with respect to the Premises and the property of which the Premises are a part: comprehensive general liability insurance against all claims of bodily injury, death or property damage occurring on, (or claimed to have occurred on) in or about the Premises. Such insurance is to provide minimum insured coverage conforming to: General Liability coverage of not less than one million (\$1,000,000) per occurrence and not less than two million (\$2,000,000) general aggregate. The policies described herein shall be on policy forms and endorsements approved for use in the State of New Hampshire by the N.H. Department of Insurance and issued by insurers licensed in the State of New Hampshire. Each certificate(s) of insurance shall contain a clause requiring the insurer to endeavor to provide the Tenant no less than ten (10) days prior written notice of cancellation or modification of the policy. The Landlord shall deposit with the Tenant certificates of insurance for all insurance required under this Agreement, (or for any Extension or Amendment thereof) which shall be attached and are incorporated herein by reference. During the Term of the Agreement the Landlord shall furnish the Tenant with certificate(s) of renewal(s) of insurance required under this Agreement no later than fifteen (15) days prior to the expiration date of each of the policies.

15.1 Workers Compensation Insurance: To the extent the Landlord is subject to the requirements of NH RSA chapter 281-A, Landlord shall maintain, and require any subcontractor or assignee to secure and maintain, payment of Workers' Compensation in connection with activities which the person proposes to undertake pursuant to this Agreement. The Landlord shall furnish the Tenant proof of Workers' Compensation in the manner described in N.H. RSA chapter 281-A and any applicable renewal(s) thereof, which shall be attached and are incorporated herein by reference. The Tenant shall not be responsible for payment of any Workers' Compensation premiums or for any other claim or benefit for the Landlord, or any subcontractor of the Landlord, which might arise under applicable State of New Hampshire Workers' Compensation laws in connection with the performance of the Services under this Agreement.

The standard provisions of Section 20.4 have been deleted, replaced with the following:

20.4 Non-Permitted Use, Generation, Storage or Disposal: The Tenant shall limit the storage of any Hazardous Substances to those which are stored in regulation conforming containers and which shall be placed in a Safety Locker which the Tenant shall provide.

Landlord Initials: GM
Date: 9/13/17

Tenant Improvements – Scope of Work
Premises: 78 Regional Drive, Building #3, Concord NH

Prior to occupancy/rental inception of the lease, the Landlord shall substantially complete provision of the following repairs and renovations to the approximate 2,000 square foot storage unit located at the address listed above:

1) Landlord's Repairs:

- a) Patch, tape and paint all walls
- b) Repair/replace bulbs in all overhead lights
- c) In-fill (with drywall construction) existing doorway leading to adjacent space
- d) Repair/replace all security lighting in front and rear of the building

2) Landlord's Renovations:

- a) Provide and install new unisex fully "Barrier-Free Design" conforming rest room in the location designated by the Landlord - adjacent to an existing plumbing stack. The new rest room shall include but not be limited to: Code conforming toilet, sink, faucets, mirror, toilet paper and paper towel dispenser, horizontal and vertical grab bars adjacent to toilet, exhaust vent, and lever set hardware at door with privacy lockset.
 - i) Reference attached "Demise Floor Plan" for layout of new rest room.
 - ii) Also reference attached "Accessible Single Occupant Toilet Room" illustration approved by the "Architectural Barrier-Free Design Committee" for details requirement of minimum dimensions required for all elements and fixtures.
- b) Provide and install a new exterior hose bib/spigot on the outside wall of the storage space unit. Such installation shall be at the rear façade of the unit in close proximity to the Tenant's loading dock entrance.
- c) Provide and install an exterior pedestrian stairway and exterior door (with keyed lockset) at the rear (loading dock side) of the space.
- d) Install gutter sections over both garage doors and access doors

3) Tenant's right to make additional improvements:

- a) Tenant shall have the right to add storage shelves and/or steel self-standing shelves inside the space. Such installation shall be at Tenant's sole expense
- b) Tenant shall have the right to construct a storage loft inside the space. Such installation shall be at Tenant's sole expense

Landlord Initials: GM
Date: 9/15/17

BACK OF BUILDING

Loading Dock, stair and additional parking at back of building

8''x8'
garage door

Existing Plumbing Waste Chase:
location to be used during construction of new unisex ADA restroom. Provide new restroom as shown

10'x10' garage door


FRONT OF BUILDING

APPROVED BY:	10/30/14 (date)
<i>Donald P. McConthy</i> (Landlord Signature)	11/4/14 (date)
<i>Thomas A. Suroak</i> (Tenant Signature)	

DRAWN BY:	State of New Hampshire Department of Administrative Service Bureau of Planning and Management MFB
FILE PATH:	P:\ACLTWIN\LEASED\ENVIRO\CONCORD\78 REGIONAL BLDG

	DEMISE PLAN: 2,000 RSF/1,931 USF	DWG. 1	
	DATE: 9-10-2014	SCALE: NTS	LEVEL: Ground
TENANT: Department of Environmental Services, Concord NH "Emergency Response" Garage & Storage			
LOCATION: Bldg #3, 78 Regional Drive, Concord NH 03101			

Room dimensions are **MINIMUM** to INSIDE finished wall surfaces for this preferred design

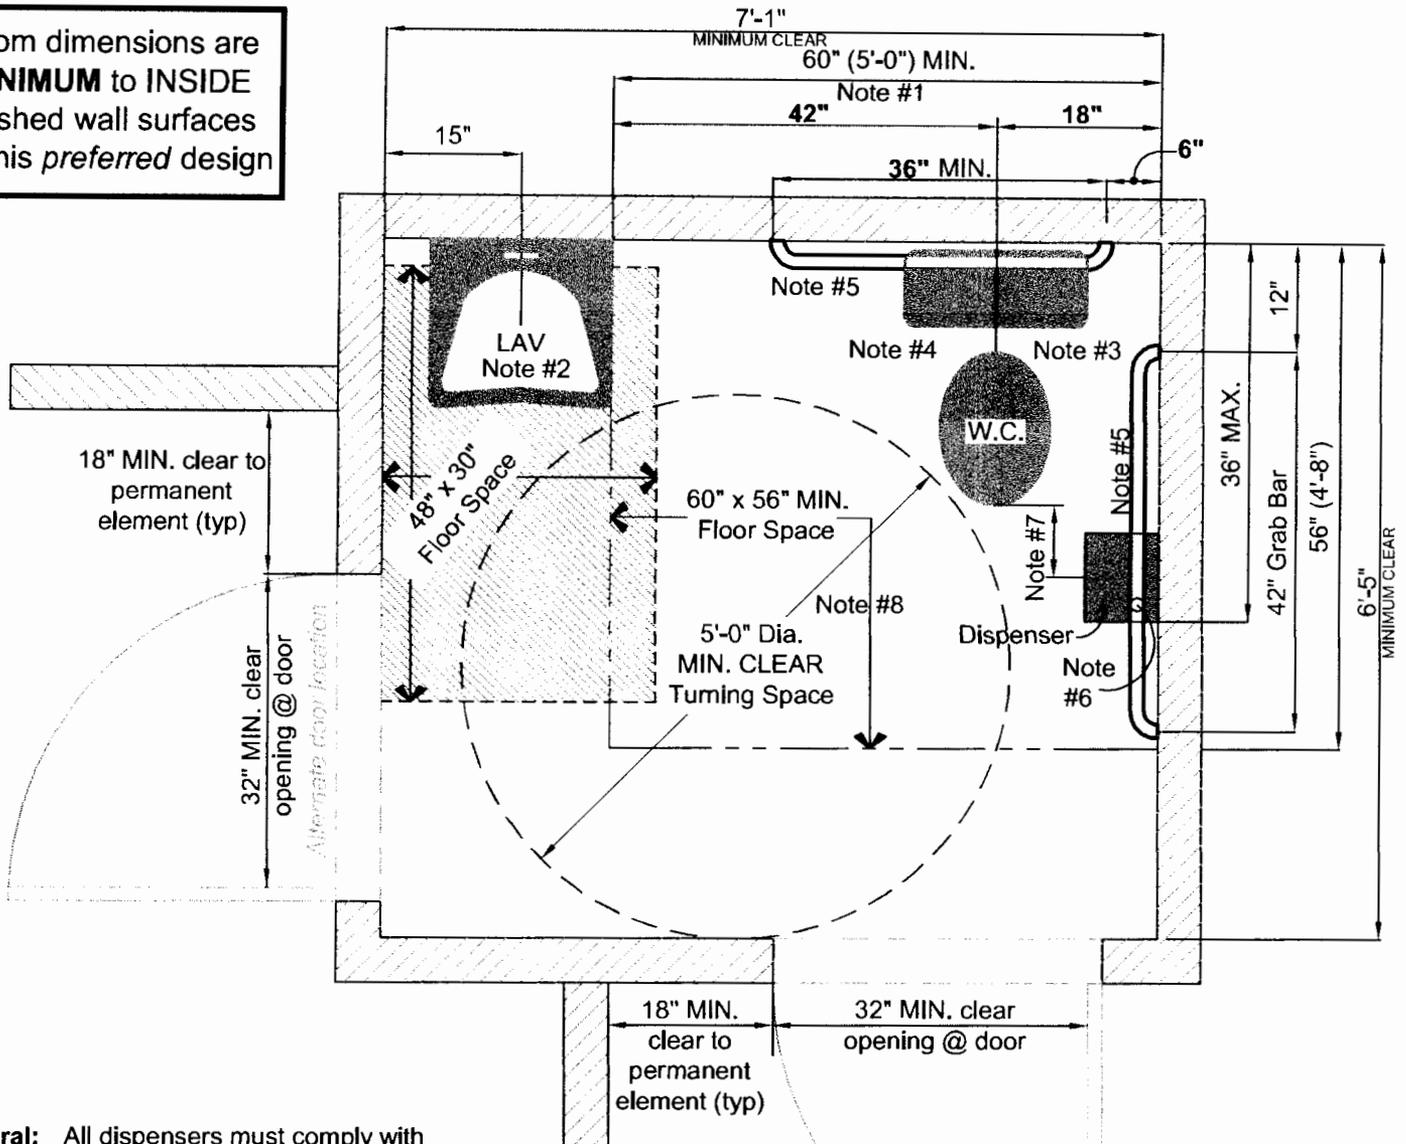

General: All dispensers must comply with ADA Std. 309

Note #1: Finish wall to edge of lavatory or other obstruction. (60" wide X 56" deep) NO OTHER FIXTURE OR OBSTRUCTION SHALL BE WITHIN THIS SPACE. ADA Std. 604.3.1

Note #2: Any manufacturer's standard wall hung lavatory may be used. Elongated style lavatories are not recommended. Installation must comply with ADA Std. 606

Note #3: Any manufacturer's wall hung or floor mounted accessible toilet may be used. Seat height 17"-19" AFF; ADA Std.604.4

Note #4: Install flush valve control on the room side of the water closet; ADA Std. 604.6

Note #5: Install horizontal grab bars 33" to 36" AFF (above finished floor); ADA Std. 604.5

Note #6: Install one vertical side wall grab bar; at least 18" long, mounted with the bottom of the bar located between 39" and 41" AFF; and with center line of bar located between 39" and 41" from rear wall; ANSI 604.5.1

Note #7: Center line of toilet paper dispenser 7"-9" in front of the water closet, mounted between 15"-48" AFF; either 1 1/2" MIN below grab bar or 12" MIN above grab bar; ADA Std. 604.7

Note #8: Provide turning space within the room; ADA Std. 603.2.1

ACCESSIBLE SINGLE OCCUPANT TOILET ROOM
PREFERRED Design
 (based on 2010 ADA Standards & ANSI A117.1 - 2003)

Approved by the Architectural
 Barrier-Free Design Committee on
 June 17, 2014.



STATE OF NEW HAMPSHIRE

GOVERNOR'S COMMISSION
ON DISABILITY

ARCHITECTURAL BARRIER-FREE
DESIGN COMMITTEE

John H. Lynch, Governor
Paul Van Blarigan, Chairman
Carol A. Nadeau, Executive Director

David Gleason, Chair
Karle McKinster, Vice Chair
Wendy Beckwith, Accessibility Specialist

57 Regional Drive
Concord, NH 03301-8518
(603) 271-2773
1-800-852-3405 Toll Free } Voice or TTY
(603) 271-2837 FAX

Direct Line (603) 271-4177
Email: wendy.beckwith@nh.gov
Website: www.nh.gov/disability/abcommittee.html

31 October 2008

Ms. Mary Belec, Administrator
Bureau of Planning & Management
25 Capitol Street, Room 106B
Concord, NH 03301-6312

RE: AB Committee review of storage space leases

Dear Mary:

The purpose of this letter is to confirm the Architectural Barrier-free Design Committee's decision regarding Committee review of storage space leases. It was decided that as long as the building in question is only used for storage and there are no employee work areas in the building the Committee will not need to review the lease for accessibility compliance.

The Committee does, however, request that Administrative Services send a copy of the completed lease to Wendy Beckwith's attention for our files.

Thank you for bringing this matter to our attention.

Regards,


David Gleason, Chair
WB

wb

McCarthy Properties

West Wareham, MA 02576

Phone: 508-291-1161 ♦ Fax 508-291-1160 ♦ www.mccarthy-properties.com

September 10, 2014

Certificate of Authority


I, Gerald P. McCarthy, sole owner of McCarthy Properties certify that I am authorized to execute and sign all contracts and leases, including contracts or leases for the State of New Hampshire, on behalf of McCarthy Properties; I further delegate to and authorize my son, James McCarthy, to also execute and sign contracts and leases on behalf of and binding upon McCarthy Properties.



Gerald P McCarthy, Owner

NOTARY STATEMENT: As a Public Notary registered in the State of ~~New Hampshire~~ ^{MASSACHUSETTS}, upon the date of September 15, 2014 the above named Gerald P. McCarthy appeared before me and acknowledged the above CERTIFICATE OF AUTHORITY.

In witness whereof I hereunto set my hand and official seal

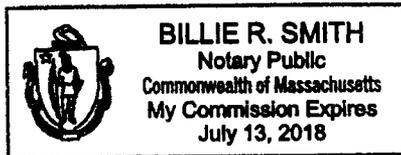

State of New Hampshire

Department of State

CERTIFICATE

I, William M. Gardner, Secretary of State of the State of New Hampshire, do hereby certify that GERALD P. MCCARTHY PROPERTIES is a New Hampshire trade name registered on April 3, 1987 and that GERALD P. MCCARTHY presently own(s) this trade name. I further certify that it is in good standing as far as this office is concerned, having paid the fees required by law.



In TESTIMONY WHEREOF, I hereto set my hand and cause to be affixed the Seal of the State of New Hampshire, this 9th day of September, A.D. 2014

A handwritten signature in black ink, appearing to read "William M. Gardner".

William M. Gardner
Secretary of State



CERTIFICATE OF LIABILITY INSURANCE

DATE (MM/DD/YYYY)
9/11/2014

THIS CERTIFICATE IS ISSUED AS A MATTER OF INFORMATION ONLY AND CONFERS NO RIGHTS UPON THE CERTIFICATE HOLDER. THIS CERTIFICATE DOES NOT AFFIRMATIVELY OR NEGATIVELY AMEND, EXTEND OR ALTER THE COVERAGE AFFORDED BY THE POLICIES BELOW. THIS CERTIFICATE OF INSURANCE DOES NOT CONSTITUTE A CONTRACT BETWEEN THE ISSUING INSURER(S), AUTHORIZED REPRESENTATIVE OR PRODUCER, AND THE CERTIFICATE HOLDER.

IMPORTANT: If the certificate holder is an ADDITIONAL INSURED, the policy(ies) must be endorsed. If SUBROGATION IS WAIVED, subject to the terms and conditions of the policy, certain policies may require an endorsement. A statement on this certificate does not confer rights to the certificate holder in lieu of such endorsement(s).

PRODUCER FIAI/Cross Insurance 1100 Elm Street Manchester NH 03101		CONTACT NAME: Robin McAfee PHONE (A/C No. Ext): (603) 669-3218 FAX (A/C No.): (603) 645-4331 E-MAIL ADDRESS: rmcafee@crossagency.com	
INSURED GERALD P MCCARTHY DBA Gerald P. McCarthy Properties PO BOX 100 WEST WAREHAM MA 02576		INSURER(S) AFFORDING COVERAGE INSURER A: Hanover Ins Group INSURER B: Hanover Insurance Group, Inc. 22292 INSURER C: INSURER D: INSURER E: INSURER F:	

COVERAGES CERTIFICATE NUMBER: CL1353086198 REVISION NUMBER:

THIS IS TO CERTIFY THAT THE POLICIES OF INSURANCE LISTED BELOW HAVE BEEN ISSUED TO THE INSURED NAMED ABOVE FOR THE POLICY PERIOD INDICATED. NOTWITHSTANDING ANY REQUIREMENT, TERM OR CONDITION OF ANY CONTRACT OR OTHER DOCUMENT WITH RESPECT TO WHICH THIS CERTIFICATE MAY BE ISSUED OR MAY PERTAIN, THE INSURANCE AFFORDED BY THE POLICIES DESCRIBED HEREIN IS SUBJECT TO ALL THE TERMS, EXCLUSIONS AND CONDITIONS OF SUCH POLICIES. LIMITS SHOWN MAY HAVE BEEN REDUCED BY PAID CLAIMS.

INSR LTR	TYPE OF INSURANCE	ADDL SUBR INSR WVD	POLICY NUMBER	POLICY EFF (MM/DD/YYYY)	POLICY EXP (MM/DD/YYYY)	LIMITS
A	GENERAL LIABILITY <input checked="" type="checkbox"/> COMMERCIAL GENERAL LIABILITY <input type="checkbox"/> CLAIMS-MADE <input checked="" type="checkbox"/> OCCUR GEN'L AGGREGATE LIMIT APPLIES PER: <input checked="" type="checkbox"/> POLICY <input type="checkbox"/> PROJECT <input type="checkbox"/> LOC		OBV9109541	4/25/2013	4/25/2014	EACH OCCURRENCE \$ 2,000,000 DAMAGE TO RENTED PREMISES (Ea occurrence) \$ 300,000 MED EXP (Any one person) \$ 5,000 PERSONAL & ADV INJURY \$ 2,000,000 GENERAL AGGREGATE \$ 4,000,000 PRODUCTS - COMP/OP AGG \$ 4,000,000
	AUTOMOBILE LIABILITY <input type="checkbox"/> ANY AUTO <input type="checkbox"/> ALL OWNED AUTOS <input type="checkbox"/> HIRED AUTOS <input type="checkbox"/> SCHEDULED AUTOS <input type="checkbox"/> NON-OWNED AUTOS					COMBINED SINGLE LIMIT (Ea accident) \$ BODILY INJURY (Per person) \$ BODILY INJURY (Per accident) \$ PROPERTY DAMAGE (Per accident) \$
B	<input checked="" type="checkbox"/> UMBRELLA LIAB <input checked="" type="checkbox"/> OCCUR <input type="checkbox"/> EXCESS LIAB <input type="checkbox"/> CLAIMS-MADE DED RETENTION \$		UHV9124040	4/25/2013	4/25/2014	EACH OCCURRENCE \$ 4,000,000 AGGREGATE \$ 4,000,000
	WORKERS COMPENSATION AND EMPLOYERS' LIABILITY ANY PROPRIETOR/PARTNER/EXECUTIVE OFFICER/MEMBER EXCLUDED? (Mandatory in NH) If yes, describe under DESCRIPTION OF OPERATIONS below	Y/N N/A				WC STATUTORY LIMITS OTH-ER E.L. EACH ACCIDENT \$ E.L. DISEASE - EA EMPLOYEE \$ E.L. DISEASE - POLICY LIMIT \$

DESCRIPTION OF OPERATIONS / LOCATIONS / VEHICLES (Attach ACORD 101, Additional Remarks Schedule, if more space is required)
RE: Covered location 78 Regional Drive, Concord, NH 03301

Refer to policy for exclusionary endorsements and special provisions.

CERTIFICATE HOLDER

CANCELLATION

NH Dept of Environmental Services 78 Regional Drive Concord, NH 03301	SHOULD ANY OF THE ABOVE DESCRIBED POLICIES BE CANCELLED BEFORE THE EXPIRATION DATE THEREOF, NOTICE WILL BE DELIVERED IN ACCORDANCE WITH THE POLICY PROVISIONS.
	AUTHORIZED REPRESENTATIVE M Hendershot, CIC/MH4 <i>Meredith J. Hendershot</i>

**CERTIFICATE OF LIABILITY INSURANCE**

DATE (MM/DD/YYYY)

09/11/2014

THIS CERTIFICATE IS ISSUED AS A MATTER OF INFORMATION ONLY AND CONFERS NO RIGHTS UPON THE CERTIFICATE HOLDER. THIS CERTIFICATE DOES NOT AFFIRMATIVELY OR NEGATIVELY AMEND, EXTEND OR ALTER THE COVERAGE AFFORDED BY THE POLICIES BELOW. THIS CERTIFICATE OF INSURANCE DOES NOT CONSTITUTE A CONTRACT BETWEEN THE ISSUING INSURER(S), AUTHORIZED REPRESENTATIVE OR PRODUCER, AND THE CERTIFICATE HOLDER.

IMPORTANT: If the certificate holder is an **ADDITIONAL INSURED**, the policy(ies) must be endorsed. If **SUBROGATION IS WAIVED**, subject to the terms and conditions of the policy, certain policies may require an endorsement. A statement on this certificate does not confer rights to the certificate holder in lieu of such endorsement(s).

PRODUCER Brown & Brown (Merrimack) 309 Daniel Webster Highway Merrimack, NH 03054 House	Phone: 603-424-9901 Fax: 866-848-1223	CONTACT NAME: _____ PHONE (A/C, No, Ext): _____ E-MAIL ADDRESS: _____ FAX (A/C, No): _____																					
	INSURED Gerald P. McCarthy dba Gerald P. McCarthy Properties P O Box 100 West Wareham, MA 02576	<table border="1"> <thead> <tr> <th colspan="2">INSURER(S) AFFORDING COVERAGE</th> <th>NAIC #</th> </tr> </thead> <tbody> <tr> <td>INSURER A:</td> <td>Allmerica Financial Benefit</td> <td></td> </tr> <tr> <td>INSURER B:</td> <td>AMGuard</td> <td>42390</td> </tr> <tr> <td>INSURER C:</td> <td></td> <td></td> </tr> <tr> <td>INSURER D:</td> <td></td> <td></td> </tr> <tr> <td>INSURER E:</td> <td></td> <td></td> </tr> <tr> <td>INSURER F:</td> <td></td> <td></td> </tr> </tbody> </table>		INSURER(S) AFFORDING COVERAGE		NAIC #	INSURER A:	Allmerica Financial Benefit		INSURER B:	AMGuard	42390	INSURER C:			INSURER D:			INSURER E:			INSURER F:	
INSURER(S) AFFORDING COVERAGE		NAIC #																					
INSURER A:	Allmerica Financial Benefit																						
INSURER B:	AMGuard	42390																					
INSURER C:																							
INSURER D:																							
INSURER E:																							
INSURER F:																							

COVERAGES**CERTIFICATE NUMBER:****REVISION NUMBER:**

THIS IS TO CERTIFY THAT THE POLICIES OF INSURANCE LISTED BELOW HAVE BEEN ISSUED TO THE INSURED NAMED ABOVE FOR THE POLICY PERIOD INDICATED. NOTWITHSTANDING ANY REQUIREMENT, TERM OR CONDITION OF ANY CONTRACT OR OTHER DOCUMENT WITH RESPECT TO WHICH THIS CERTIFICATE MAY BE ISSUED OR MAY PERTAIN, THE INSURANCE AFFORDED BY THE POLICIES DESCRIBED HEREIN IS SUBJECT TO ALL THE TERMS, EXCLUSIONS AND CONDITIONS OF SUCH POLICIES. LIMITS SHOWN MAY HAVE BEEN REDUCED BY PAID CLAIMS.

INSR LTR	TYPE OF INSURANCE	ADDL INSR	SUBR WVD	POLICY NUMBER	POLICY EFF (MM/DD/YYYY)	POLICY EXP (MM/DD/YYYY)	LIMITS								
	GENERAL LIABILITY <input type="checkbox"/> COMMERCIAL GENERAL LIABILITY <input type="checkbox"/> CLAIMS-MADE <input type="checkbox"/> OCCUR GEN'L AGGREGATE LIMIT APPLIES PER: <input type="checkbox"/> POLICY <input type="checkbox"/> PRO-JECT <input type="checkbox"/> LOC						EACH OCCURRENCE \$ DAMAGE TO RENTED PREMISES (Ea occurrence) \$ MED EXP (Any one person) \$ PERSONAL & ADV INJURY \$ GENERAL AGGREGATE \$ PRODUCTS - COMP/OP AGG \$ \$								
A	AUTOMOBILE LIABILITY <input checked="" type="checkbox"/> ANY AUTO <input type="checkbox"/> ALL OWNED AUTOS <input type="checkbox"/> HIRED AUTOS <input type="checkbox"/> SCHEDULED AUTOS <input type="checkbox"/> NON-OWNED AUTOS			AWV6809228	11/17/2013	11/17/2014	COMBINED SINGLE LIMIT (Ea accident) \$ 1,000,000 BODILY INJURY (Per person) \$ BODILY INJURY (Per accident) \$ PROPERTY DAMAGE (Per accident) \$ \$								
	UMBRELLA LIAB <input type="checkbox"/> OCCUR EXCESS LIAB <input type="checkbox"/> CLAIMS-MADE DED <input type="checkbox"/> RETENTION \$						EACH OCCURRENCE \$ AGGREGATE \$ \$								
B	WORKERS COMPENSATION AND EMPLOYERS' LIABILITY ANY PROPRIETOR/PARTNER/EXECUTIVE OFFICER/MEMBER EXCLUDED? (Mandatory in NH) <input type="checkbox"/> If yes, describe under DESCRIPTION OF OPERATIONS below		Y/N N/A	GEWC540388	05/31/2014	05/31/2015	<table border="1"> <thead> <tr> <th>WC STATU-TORY LIMITS</th> <th>OTH-ER</th> </tr> </thead> <tbody> <tr> <td>E. L. EACH ACCIDENT</td> <td>\$ 500,000</td> </tr> <tr> <td>E. L. DISEASE - EA EMPLOYEE</td> <td>\$ 500,000</td> </tr> <tr> <td>E. L. DISEASE - POLICY LIMIT</td> <td>\$ 500,000</td> </tr> </tbody> </table>	WC STATU-TORY LIMITS	OTH-ER	E. L. EACH ACCIDENT	\$ 500,000	E. L. DISEASE - EA EMPLOYEE	\$ 500,000	E. L. DISEASE - POLICY LIMIT	\$ 500,000
WC STATU-TORY LIMITS	OTH-ER														
E. L. EACH ACCIDENT	\$ 500,000														
E. L. DISEASE - EA EMPLOYEE	\$ 500,000														
E. L. DISEASE - POLICY LIMIT	\$ 500,000														

DESCRIPTION OF OPERATIONS / LOCATIONS / VEHICLES (Attach ACORD 101, Additional Remarks Schedule, if more space is required)

CERTIFICATE HOLDER**CANCELLATION**

NH Dept of Environmental Services
 78 Regional Drive
 Concord, NH 03301

SHOULD ANY OF THE ABOVE DESCRIBED POLICIES BE CANCELLED BEFORE THE EXPIRATION DATE THEREOF, NOTICE WILL BE DELIVERED IN ACCORDANCE WITH THE POLICY PROVISIONS.

AUTHORIZED REPRESENTATIVE

Patrick L. Lapette