



The State of New Hampshire
Department of Environmental Services



51

Robert R. Scott, Commissioner

July 30, 2019

His Excellency, Governor Christopher T. Sununu
 and The Honorable Council
 State House
 Concord, NH 03301

REQUESTED ACTION

Approve Gregory Beaumier's request to perform the following work on Lake Winnepesaukee in Alton. File # 2019-01315. This project will not have significant impact on or adversely affect the values of Lake Winnepesaukee.

Install four piling, a permanent boat lift and a 14 foot x 30 foot seasonal canopy adjacent to an existing breakwater and cantilevered 5 foot x 29 foot 6 inch and 6 foot x 23 foot 6 inch pile pier with a 12 foot connecting walkway in a "U" shaped configuration on an average of 125 linear feet of frontage along Lake Winnepesaukee, on Black Point, in Alton.

The New Hampshire Department of Environmental Services (NHDES) imposed the following conditions as part of this approval:

1. All work shall be in accordance with revised plans by Winnepesaukee Marine Construction, stated revision date June 20, 2019, and as received by the NH Department of Environmental Services (NHDES) on June 19, 2019.
2. This permit is not valid and effective until it has been recorded with the appropriate county Registry of Deeds by the applicant. Prior to starting work under this permit, the permittee shall submit a copy of the recorded permit to the NHDES Wetlands Program by certified mail, return receipt requested.
3. The permit does not authorize work to the existing breakwater, nor the existing cantilevered 5 foot x 29 foot 6 inch and 6 foot x 23 foot 6 inch pile pier with a 12 foot access walkway in a "U" shaped configuration.
4. All development activities associated with this project shall be conducted in compliance with applicable requirements of RSA 483-B and N.H. Code of Administrative Rules Env-Wq 1400 during and after construction.
5. Work authorized shall be carried out such that there are no discharges in or to spawning or nursery areas during spawning seasons. Impacts to such areas shall be avoided or minimized to the maximum extent practicable during all other times of the year.
6. Work shall be carried out in a time and manner to avoid disturbances to migratory waterfowl breeding and nesting areas.
7. Appropriate turbidity controls shall be installed prior to construction, shall be maintained during construction such that no turbidity escapes the immediate dredge area and shall remain until suspended particles have settled and water at the work site has returned to normal clarity.
8. All construction-related debris shall be placed outside of the areas subject to RSA 482-A.
9. Only those structures shown on the approved plans shall be installed or constructed along this frontage. All portions of the structures shall be at least 20 feet from the abutting property lines or the imaginary extension of those lines into the water.
10. Any subdivision of the property frontage will require removal of a sufficient portion of the docking structures to comply with the dock size and density requirements in effect at the time of the subdivision.

www.des.nh.gov

29 Hazen Drive • PO Box 95 • Concord, NH 03302-0095

NHDES Main Line: (603) 271-3503 • Subsurface Fax: (603) 271-6683 • Wetlands Fax: (603) 271-6588

TDD Access: Relay NH 1 (800) 735-2964

11. The canopy, including the support frame and cover, shall be designed and constructed to be readily removed at the end of the boating season and the flexible canopy shall be removed for the non-boating season.
12. No person undertaking any activity shall cause or contribute to, or allow the activity to cause or contribute to, any violations of the surface water quality standards in RSA 485-A and Env-Wq 1700.


EXPLANATION

The NHDES approved this project on June 27, 2019. The NHDES supported its decision with the following findings:

1. This is a major impact project per Administrative Rule Env-Wt 303.02(d), modification of any docking structure attached to a breakwater.
2. The applicant has provided evidence which demonstrates that this proposal is the alternative with the least adverse impact to areas and environments under the department's jurisdiction per Env-Wt 302.03.
3. The applicant has demonstrated by plan and example that each factor listed in Env-Wt 302.04(a) Requirements for Application Evaluation, has been considered in the design of the project.
4. The proposed modifications do not add slips to the existing docking system.
5. The Department finds that because the project is not of significant public interest and will not significantly impair the resources of Lake Winnepesaukee a public hearing under RSA 482-A:8 is not required.

Application file documents are being forwarded to the Governor and the Executive Council in connection with their consideration of this matter pursuant to RSA 482-A:3,II.(a) as it is a major project in public waters of the state.

Respectfully submitted,

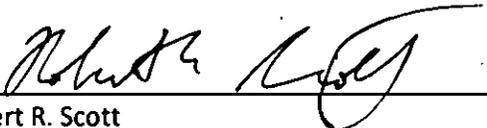


Robert R. Scott
Commissioner

WETLANDS PERMIT APPLICATION

Water Division/ Wetlands Bureau

Land Resources Management

Check the status of your application: www.des.nh.gov/onestop

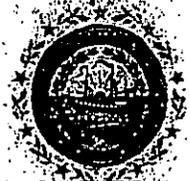

RSA/Rule: RSA 482-A/ Env-Wt 100-900

RECEIVED Administrative MAY 06 2019 NHDES	COMPLETE MAY 06 2019 Administrative Use Only	File No: 2019-01315
		Check No: 18128
		Amount: \$628.00
		Initials: DB

1. REVIEW TIME - Indicate your Review Time below in order to determine review time; refer to Guidance Document A for instructions.

Standard Review (Minimum, Minor or Major Impact)
 Expedited Review (Minimum Impact only)

2. MITIGATION REQUIREMENT
 If mitigation is required, a Mitigation Pre-Application meeting must occur prior to submitting this Wetlands Permit Application to determine if mitigation is required; please refer to the Determining if Mitigation is Required Frequently Asked Questions.

Mitigation Pre-Application Meeting Date: Month: ___ Day: ___ Year: ___

N/A - Mitigation is not required.

3. PROJECT LOCATION
 Separate wetland permit applications must be submitted for each municipality within which wetland impacts occur.

ADDRESS: 244 Black Point Rd. TOWN/CITY: Alton

TAX MAP: 44 BLOCK: LOT: 8 UNIT:

USGS TOPO MAP WATERBODY NAME: Lake Winnepesaukee NA STREAM WATERSHED SIZE: NA

LOCATION COORDINATES (if known): Latitude/Longitude UTM State Plane

4. PROJECT DESCRIPTION
 Provide a brief description of the project outlining the scope of work. Attach additional sheets as needed to provide a detailed explanation of your project. DO NOT reply "See Attached" in the space provided below.

Install four piling for a permanent boat and a 14' x 30' seasonal canopy.

5. SHORELINE FRONTAGE

N/A - This does not have shoreline frontage. SHORELINE FRONTAGE: 125' +/-

Shoreline Frontage is calculated by determining the average of the distances of the actual natural navigable shoreline frontage and a straight line drawn between the property lines, both of which are measured at the normal high water line (Env-Wt 101.89).

6. RELATED NHDES LAND RESOURCES MANAGEMENT PERMIT APPLICATIONS ASSOCIATED WITH THIS PROJECT

Please indicate if any of the following permit applications are required and, if required, the status of the application. To determine if other Land Resources Management permits are required, refer to the Land Resources Management Webpage.

Permit Type	Permit Required	File Number	Permit Application Status
Alteration of Terrain Permit Per RSA 485-A:17	<input type="checkbox"/> YES <input checked="" type="checkbox"/> NO	---	<input type="checkbox"/> APPROVED <input type="checkbox"/> PENDING <input type="checkbox"/> DENIED
Individual Sewerage Disposal per RSA 485-A:2	<input type="checkbox"/> YES <input checked="" type="checkbox"/> NO	---	<input type="checkbox"/> APPROVED <input type="checkbox"/> PENDING <input type="checkbox"/> DENIED
Subdivision Approval Per RSA 485-A	<input type="checkbox"/> YES <input checked="" type="checkbox"/> NO	---	<input type="checkbox"/> APPROVED <input type="checkbox"/> PENDING <input type="checkbox"/> DENIED
Shoreland Permit Per RSA 483-B	<input type="checkbox"/> YES <input checked="" type="checkbox"/> NO	---	<input type="checkbox"/> APPROVED <input type="checkbox"/> PENDING <input type="checkbox"/> DENIED

7. NATURAL HERITAGE BUREAU & DESIGNATED RIVERS
 See the Instructions & Required Attachments document for instructions to complete a & b below.

a. Natural Heritage Bureau File ID: NHB 19 - 1244

b. This project is within a Designated River corridor. The project is within X mile of: _____; and date a copy of the application was sent to the Local River Management Advisory Committee: Month: ___ Day: ___ Year: ___

N/A - This project is not within a Designated River corridor.

irm@des.nh.gov or (603) 271-2147

NHDES Wetlands Bureau, 29 Hazen Drive, PO Box 95, Concord, NH 03302-0095

www.des.nh.gov

8. APPLICANT INFORMATION (Desired permit holder)LAST NAME, FIRST NAME, M.I.: **Beaumier, Gregory**

TRUST / COMPANY NAME:

MAILING ADDRESS:

TOWN/CITY:

STATE:

ZIP CODE:

EMAIL or FAX:

PHONE:

ELECTRONIC COMMUNICATION: By Initialing here: _____, I hereby authorize NHDES to communicate all matters relative to this application electronically.

9. PROPERTY OWNER INFORMATION (if different than applicant)

LAST NAME, FIRST NAME, M.I.:

TRUST / COMPANY NAME:

MAILING ADDRESS:

TOWN/CITY:

STATE:

ZIP CODE:

EMAIL or FAX:

PHONE:

ELECTRONIC COMMUNICATION: By Initialing here _____, I hereby authorize NHDES to communicate all matters relative to this application electronically.

10. AUTHORIZED AGENT INFORMATIONLAST NAME, FIRST NAME, M.I.: **Kenney, Mark**COMPANY NAME: **Winnepesaukee Marine Const.**MAILING ADDRESS: **60 Glidden Rd.**TOWN/CITY: **Gilford**STATE: **NH**ZIP CODE: **03249**EMAIL or FAX: **winnimarine@hotmail.com**PHONE: **6032937768**ELECTRONIC COMMUNICATION: By Initialing here **MK**, I hereby authorize NHDES to communicate all matters relative to this application electronically.**11. PROPERTY OWNER SIGNATURE:**See the Instructions & Required Attachments document for clarification of the below statements

By signing the application, I am certifying that:

1. I authorize the applicant and/or agent indicated on this form to act in my behalf in the processing of this application, and to furnish upon request, supplemental information in support of this permit application.
2. I have reviewed and submitted information & attachments outlined in the Instructions and Required Attachment document.
3. All abutters have been identified in accordance with RSA 482-A:3, I and Env-Wt 100-900.
4. I have read and provided the required information outlined in Env-Wt 302.04 for the applicable project type.
5. I have read and understand Env-Wt 302.03 and have chosen the least impacting alternative.
6. Any structure that I am proposing to repair/replace was either previously permitted by the Wetlands Bureau or would be considered grandfathered per Env-Wt 101.47.
7. I have submitted a Request for Project Review (RPR) Form (www.nh.gov/nhdhr/review) to the NH State Historic Preservation Officer (SHPO) at the NH Division of Historical Resources to identify the presence of historical/ archeological resources while coordinating with the lead federal agency for National Historic Preservation Act (NHPA) 106 compliance.
8. I authorize NHDES and the municipal conservation commission to inspect the site of the proposed project.
9. I have reviewed the information being submitted and that to the best of my knowledge the information is true and accurate.
10. I understand that the willful submission of falsified or misrepresented information to the NHDES is a criminal act, which may result in legal action.
11. I am aware that the work I am proposing may require additional state, local or federal permits which I am responsible for obtaining.
12. The mailing addresses I have provided are up to date and appropriate for receipt of NHDES correspondence. NHDES will not forward returned

Property Owner Signature

Gregory Beaumier

Print name legibly

04 / 24 / 2019

Date

irm@des.nh.gov or (603) 271-2147

NHDES Wetlands Bureau, 29 Hazen Drive, PO Box 95, Concord, NH 03302-0095

www.des.nh.gov

MUNICIPAL SIGNATURES

12. CONSERVATION COMMISSION SIGNATURE

The signature below certifies that the municipal conservation commission has reviewed this application, and:

1. Waives its right to intervene per RSA 482-A:11
2. Believes that the application and submitted plans accurately represent the proposed project; and
3. Has no objection to permitting the proposed work.

<input type="checkbox"/>	Print name legibly	Date
--------------------------	--------------------	------

DIRECTIONS FOR CONSERVATION COMMISSION

1. Expedited review ONLY requires that the conservation commission's signature is obtained in the space above.
2. Expedited review requires the Conservation Commission signature be obtained prior to the submittal of the original application to the Town/City Clerk for signature.
3. The Conservation Commission may refuse to sign. If the Conservation Commission does not sign this statement for any reason, the application is not eligible for expedited review and the application will be reviewed in the standard review time frame.

13. TOWN / CITY CLERK SIGNATURE

As required by Chapter 482-A:3 (amended 2014), I hereby certify that the applicant has filed four application forms, four detailed plans, and four USGS location maps with the town/city indicated below.

<input type="checkbox"/>	Lisa Noyes Print name legibly	Alton Town/City	5/2/19 Date
--------------------------	----------------------------------	--------------------	----------------

DIRECTIONS FOR TOWN/CITY CLERK:

Per RSA 482-A:3,

1. For applications where "Expedited Review" is checked on page 1, If the Conservation Commission signature is not present, NHDES will accept the permit application, but it will NOT receive the expedited review time.
2. IMMEDIATELY sign the original application form and four copies in the signature space provided above;
3. Return the signed original application form and attachments to the applicant so that the applicant may submit the application form and attachments to NHDES by mail or hand delivery.
4. IMMEDIATELY distribute a copy of the application with one complete set of attachments to each of the following bodies: the municipal Conservation Commission, the local governing body (Board of Selectmen or Town/City Council), and the Planning Board; and
5. Retain one copy of the application form and one complete set of attachments and make them reasonably accessible for public review.

DIRECTIONS FOR APPLICANT:

1. Submit the single, original permit application form bearing the signature of the Town/ City Clerk, additional materials, and the application fee to NHDES by mail or hand delivery.

14. IMPACT AREA

For each jurisdictional area that will be/has been impacted, provide square feet and, if applicable, linear feet of impact.

Permanent impacts that will remain after the project is complete

Temporary impacts not intended to remain (and will be restored to pre-construction conditions) after the project is completed

Intermittent Streams: linear footage distance of disturbance is measured along the thread of the channel.

Perennial Streams/Rivers: the total linear footage distance is calculated by summing the lengths of disturbance to the channel and each bank.

JURISDICTIONAL AREA	PERMANENT Sq. Ft. / Lin. Ft.	TEMPORARY Sq. Ft. / Lin. Ft.
Forested wetland	<input type="checkbox"/> ATF	<input type="checkbox"/> ATF
Scrub-shrub wetland	<input type="checkbox"/> ATF	<input type="checkbox"/> ATF
Emergent wetland	<input type="checkbox"/> ATF	<input type="checkbox"/> ATF
Wet meadow	<input type="checkbox"/> ATF	<input type="checkbox"/> ATF
Intermittent stream channel	/ <input type="checkbox"/> ATF	/ <input type="checkbox"/> ATF
Perennial Stream / River channel	/ <input type="checkbox"/> ATF	/ <input type="checkbox"/> ATF
Lake / Pond	/ <input type="checkbox"/> ATF	/ <input type="checkbox"/> ATF
Bank - Intermittent stream	/ <input type="checkbox"/> ATF	/ <input type="checkbox"/> ATF
Bank - Perennial stream / River	/ <input type="checkbox"/> ATF	/ <input type="checkbox"/> ATF
Bank - Lake / Pond	/ <input type="checkbox"/> ATF	/ <input type="checkbox"/> ATF
Tidal water	/ <input type="checkbox"/> ATF	/ <input type="checkbox"/> ATF
Salt marsh	<input type="checkbox"/> ATF	<input type="checkbox"/> ATF
Sand dune	<input type="checkbox"/> ATF	<input type="checkbox"/> ATF
Prime wetland	<input type="checkbox"/> ATF	<input type="checkbox"/> ATF
Prime wetland buffer	<input type="checkbox"/> ATF	<input type="checkbox"/> ATF
Undeveloped Tidal Buffer Zone (TBZ)	<input type="checkbox"/> ATF	<input type="checkbox"/> ATF
Previously-developed upland in TBZ	<input type="checkbox"/> ATF	<input checked="" type="checkbox"/> ATF
Docking - Lake / Pond	4 <input type="checkbox"/> ATF	420 <input type="checkbox"/> ATF
Docking - River	<input type="checkbox"/> ATF	<input type="checkbox"/> ATF
Docking - Tidal Water	<input type="checkbox"/> ATF	<input type="checkbox"/> ATF
Vernal Pool	<input type="checkbox"/> ATF	<input type="checkbox"/> ATF
TOTAL	4 1	420 1

15. APPLICATION FEE: See the Instructions & Required Attachments document for further instruction.

Minimum Impact Fee: Flat fee of \$ 200

Minor or Major Impact Fee: Calculate using the below table below

Permanent and Temporary (non-docking) _____ sq. ft. X \$0.20 = \$ _____

Temporary (seasonal) docking structure: 420 sq. ft. X \$1.00 = \$ 420.00

Permanent docking structure: 4 sq. ft. X \$2.00 = \$ 8.00

Projects proposing shoreline structures (including docks) add \$200 = \$ 200.00


Total = \$ 628.00

The Application Fee is the above calculated Total or \$200, whichever is greater = \$ 628.00

irm@des.nh.gov or (603) 271-2147

NHDES Wetlands Bureau, 29 Hazen Drive, PO Box 95, Concord, NH 03302-0095

www.des.nh.gov

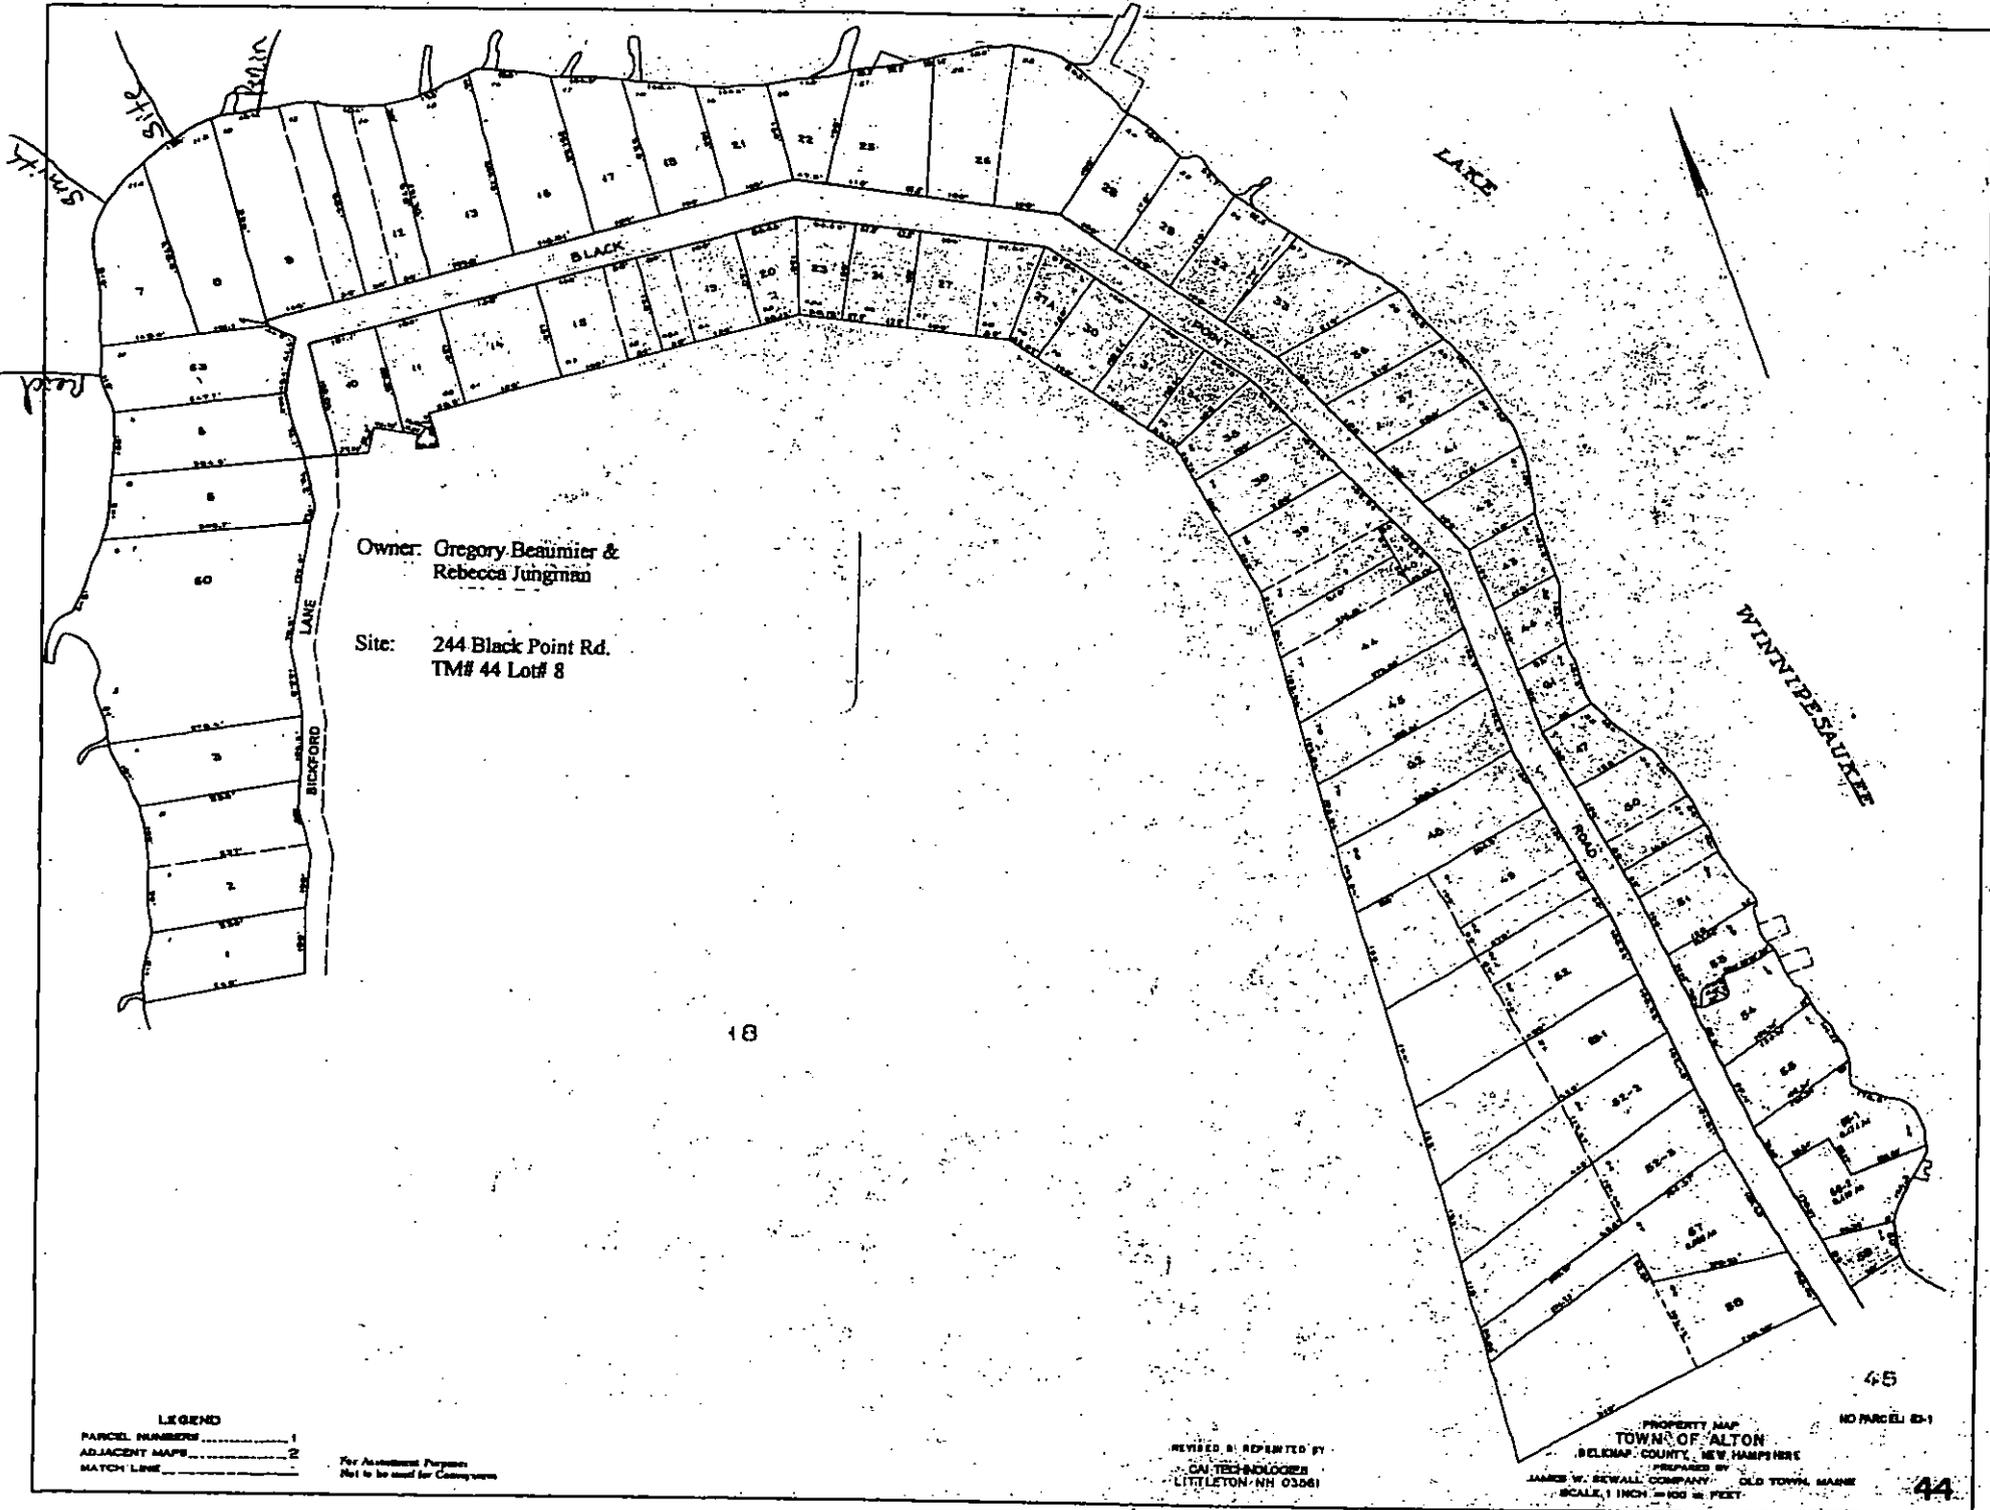

Owner: Gregory Beaumier &
Rebecca Jungman

Site: 244 Black Point Rd.
TM# 44 Lot# 8

LEGEND

- PARCEL NUMBERS 1
- ADJACENT MAPS 2
- MATCH LINE

For Assessment Purposes
Not to be used for Conveyance


REVISED & REPRINTED BY
G.A. TECHNOLOGIES
LITTLETON, NH 03061

PROPERTY MAP
TOWN OF ALTON
BELLEFAY COUNTY, NEW HAMPSHIRE
PREPARED BY
JAMES W. SEWALL COMPANY OLD TOWN, MAINE
SCALE, 1 INCH = 100 FEET


NO PARCEL 45-1

Owner: Gregory Beaumier &
Rebecca Jungman

Site: 244 Black Point Rd.
TM# 44 Lot# 8

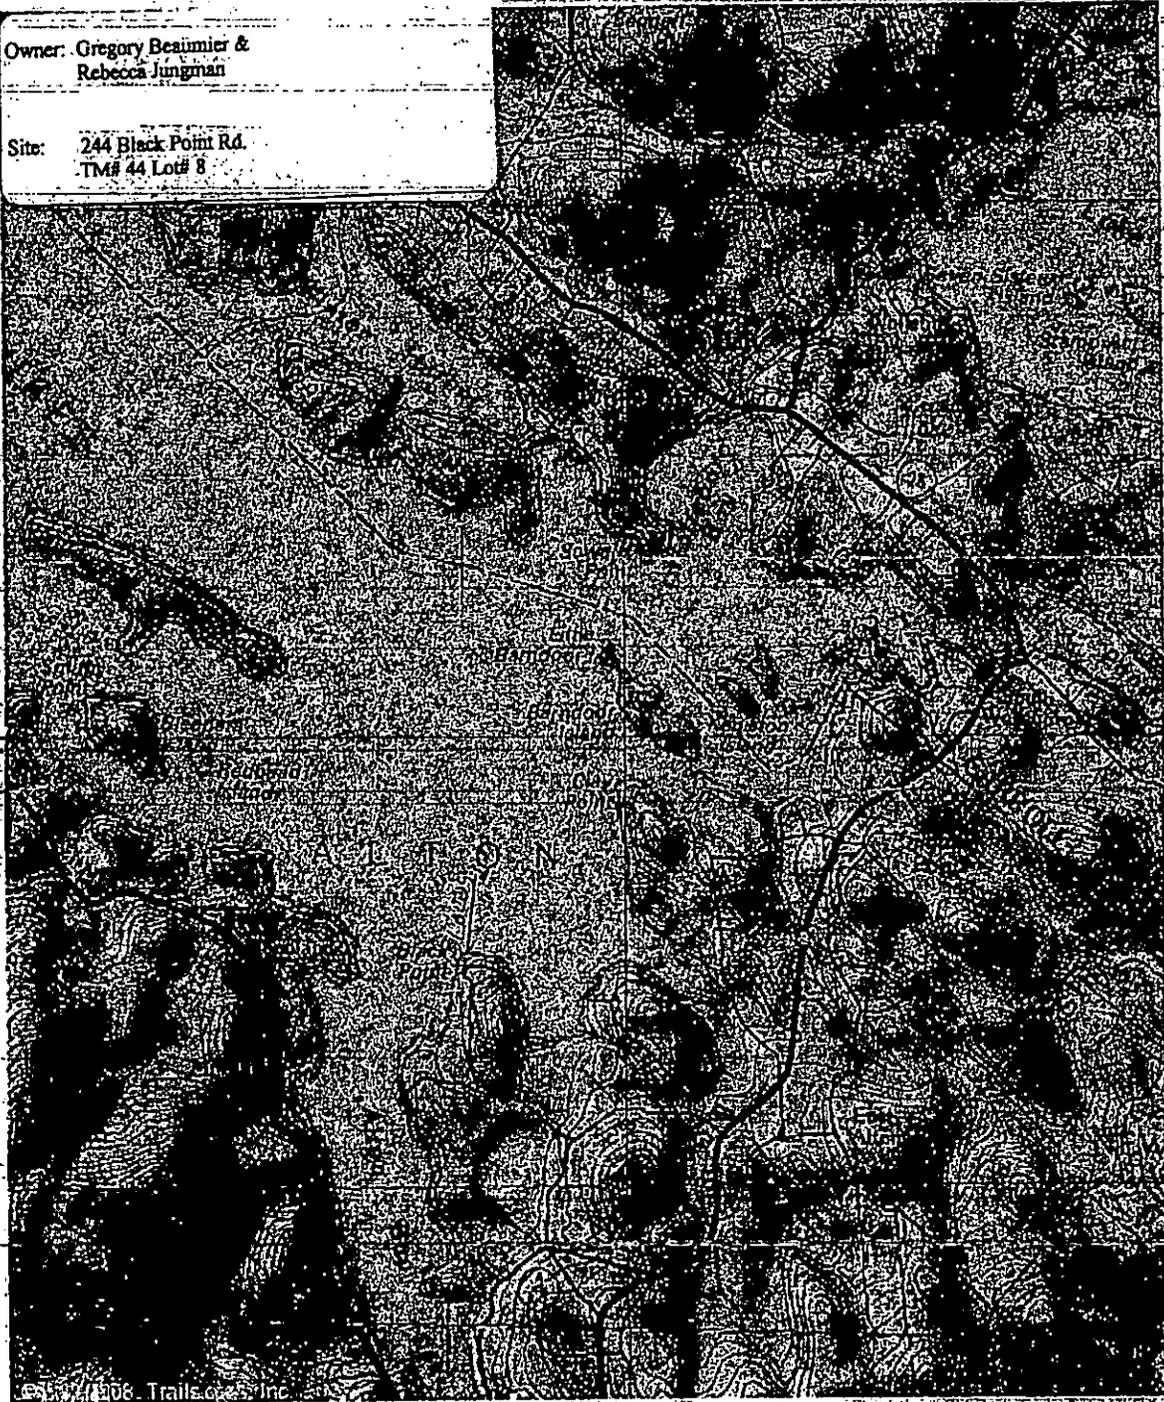


AW
W
SW
S

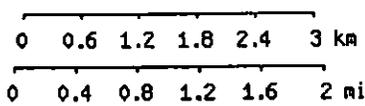

43.5574°N 71.2334°W



NEW HAMPSHIRE NATURAL HERITAGE BUREAU
 NHB DATACHECK RESULTS LETTER

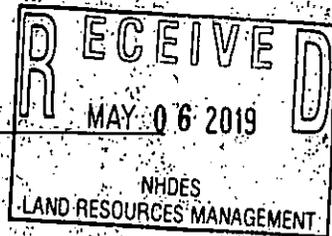

To: Patricia Scribner, Winnepesaukee Marine Construction
 60 Glidden Rd.
 Gilford, NH 03249

From: NH Natural Heritage Bureau

Date: 5/1/2019 (valid for one year from this date)

Re: Review by NH Natural Heritage Bureau of request submitted 4/24/2019

NHB File ID: NHB19-1244

Applicant: Patricia Scribner

Location: Alton
 Tax Maps: 44/8

Project Description: Drive piling for a permanent boat lift and seasonal canopy

The NH Natural Heritage database has been checked by staff of the NH Natural Heritage Bureau and/or the NH Nongame and Endangered Species Program for records of rare species and exemplary natural communities near the area mapped below. The species considered include those listed as Threatened or Endangered by either the state of New Hampshire or the federal government.


It was determined that although there was a NHB record (e.g., rare wildlife, plant, and/or natural community) present in the vicinity, we do not expect that it will be impacted by the proposed project. This determination was made based on the project information submitted via the NHB Datacheck Tool on 4/24/2019, and cannot be used for any other project.



NEW HAMPSHIRE NATURAL HERITAGE BUREAU
NHB DATA CHECK RESULTS LETTER

MAP OF PROJECT BOUNDARIES FOR NHB19-1244

NHB19-1244

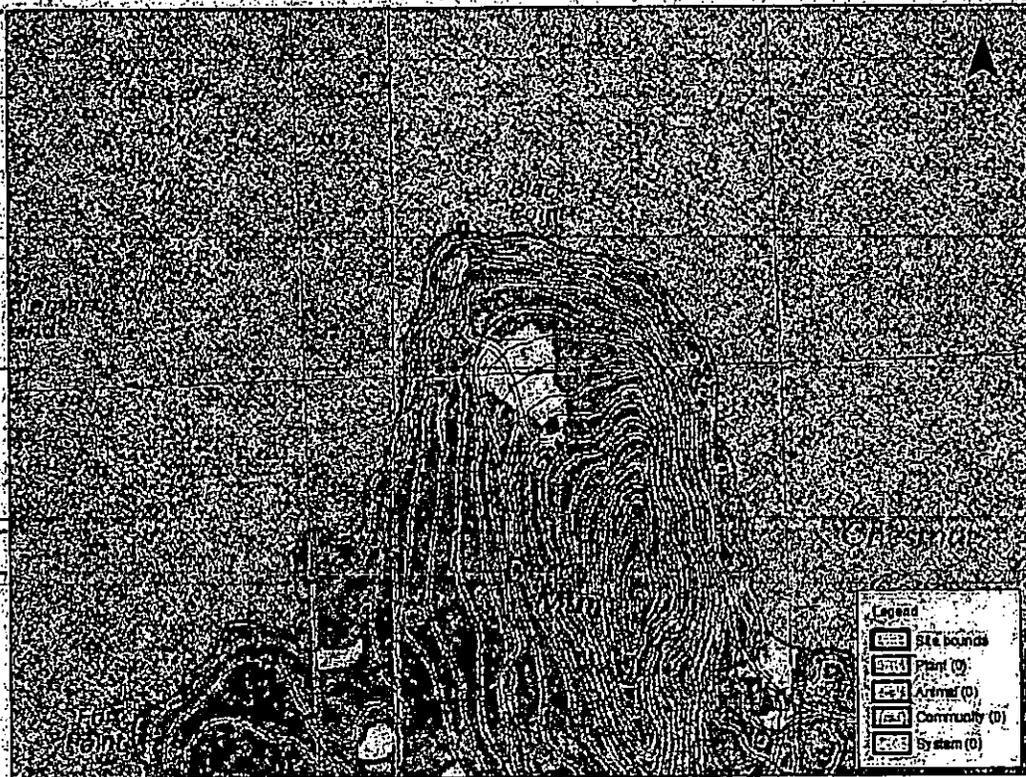

0 0.05 0.1 0.15 0.2 0.25 Miles

Winnepesaukee Marine Construction Inc.

60 Glidden Road Gilford, NH 03249

(603) 293-7768

E-mail: winnimarinc@hotmail.com Web site: www.lakewinnicon.com

April 24, 2019

Abutters List

Owner: Gregory Beaumier &
Rebecca Jungman

Site: 244 Black Point Rd.
TM# 44 Lot# 8

Abutters:

Jean Smith

246 Black Point Rd
TM# 44 Lot# 7

Anna Perin

240 Black Point Rd.
TM# 44 Lot# 9

Laurence Reid

245 Black Point Rd.
TM# 44 Lot#63

Owner: Gregory Beaumier &
Rebecca Juneman

Site: 244 Black Point Rd.
TM# 44 Lot# 8


File # 19-01315

LAKE Winn: PeBaker
Existing

1 of 2

GPS
43° 38' 01" N
71° 14' 53" W

RECEIVED
JUN 19 2019
NHDES
LAND RESOURCES MANAGEMENT

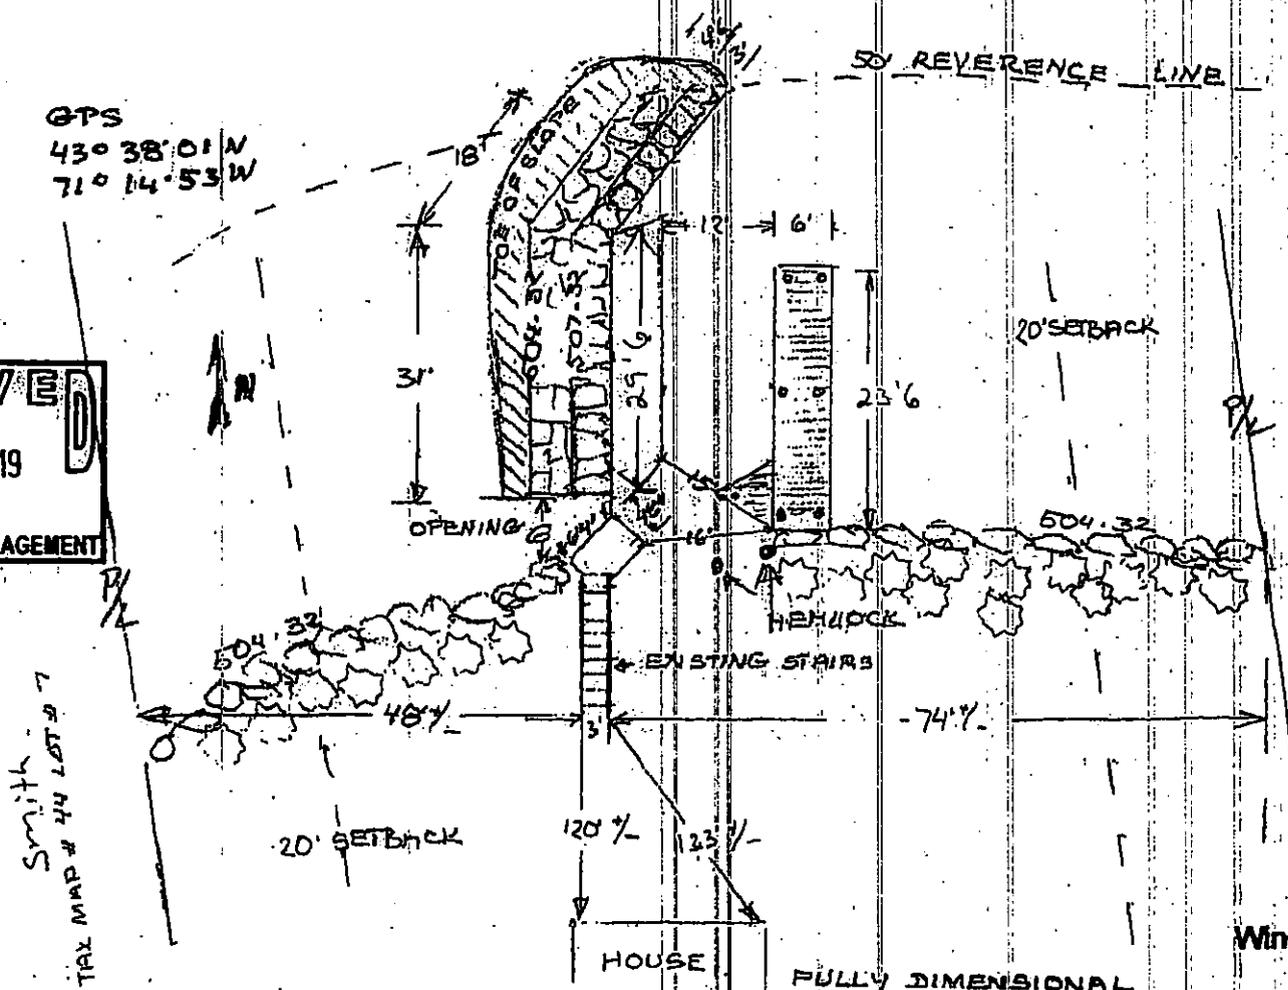

Smith
TAX MAP # 44 LOT # 9

Smith
TAX MAP # 44 LOT # 9

Revised
Winnepesaukee Marine Const.
60 Gildden Road
Gilford, NH 03249
6/20/19
MS

Owner: Gregory Beaumier &
Rebecca Jungman

Site: 244 Black Point Rd.
TM# 44 Lot# 8


File # 19-01315

RECEIVED
JUN 19 2019
Mr.
LAND RESOURCES MANAGEMENT


Lake Winnepesaukee

Proposed

2 OF 2

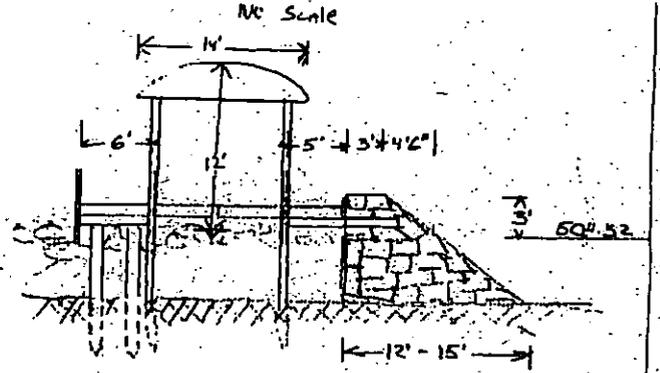

GTS
43° 38' 01" N
71° 04' 53" W

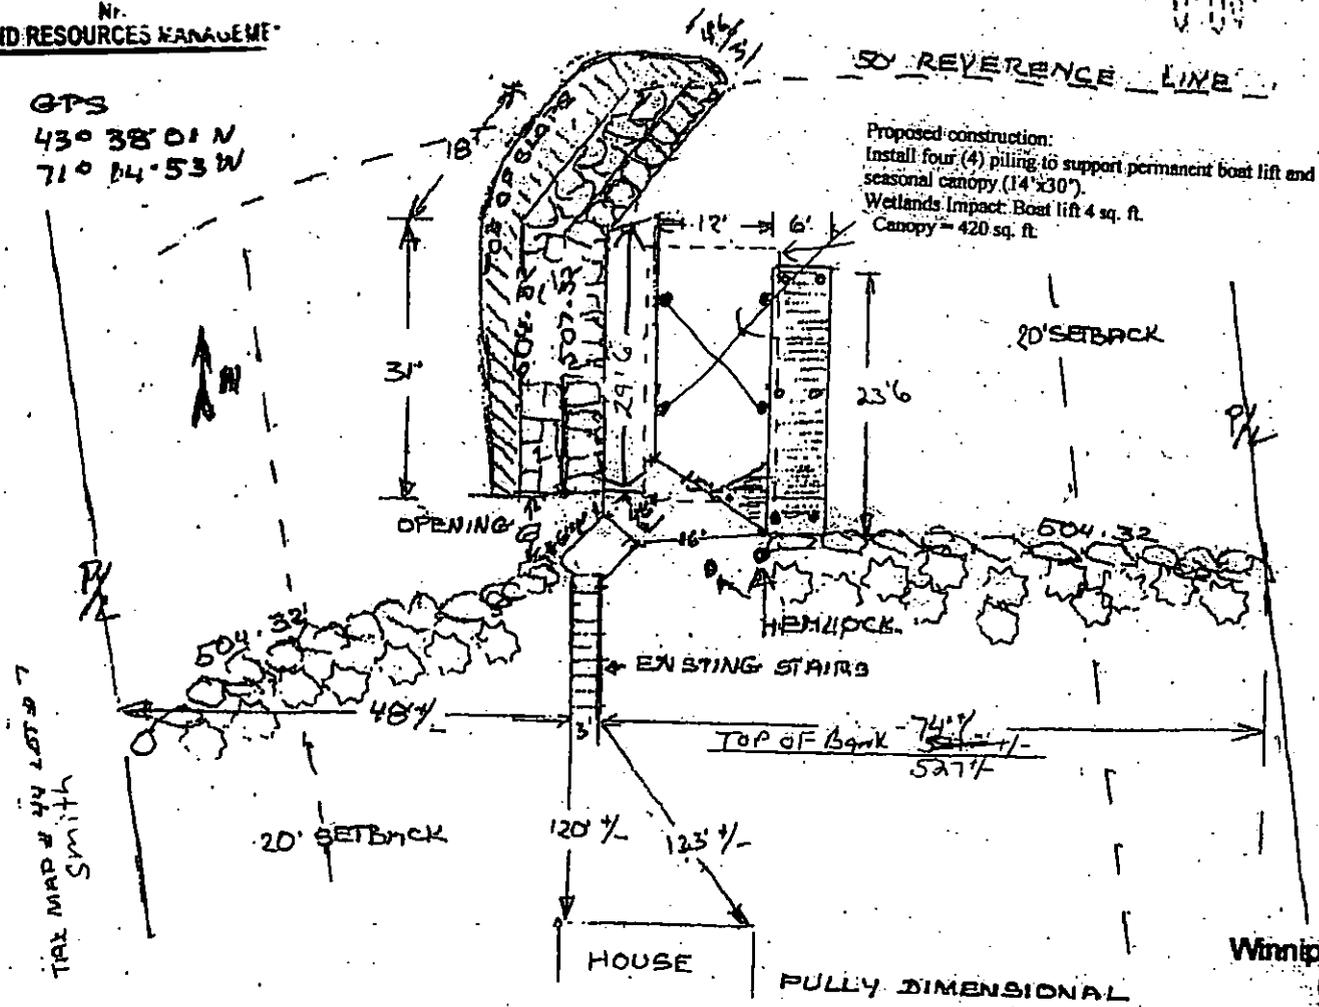

Proposed construction:
Install four (4) piling to support permanent boat lift and
seasonal canopy (14' x 30').
Wetlands Impact: Boat lift 4 sq. ft.
Canopy = 420 sq. ft.

TAX MAP # 44 LOT # 7
Smith

TAX MAP # 44 LOT # 9

Revised
Winnepesaukee Marine Const
80 Glidden Road
Gilford, NH 03249

6/20/19
[Signature]

FULLY DIMENSIONAL